


987-0873

EXHIBIT A-1
SHEET No 1 OF 2
SURVEY FOR
BRIDGEVIEW I HORIZONTAL PROPERTY REGIME
BRIDGEVIEW RECREATION ASSOC.
PROPERTY OF PROJECT TWENTY, INC.
GREENVILLE COUNTY, SOUTH CAROLINA
SITE PLAN
SCALE 1"=50'

ARCHITECT'S CERTIFICATE
I, JAMES D MILLER, ARCHITECT CERTIFY THAT THE SWORN
LOT PLAN SHOWS THE LOTS, BUILDINGS,
AND OTHER IMPROVEMENTS AND SETBACK AND CONC-
RECT TO THE BEST OF MY KNOWLEDGE
DATED THE 26th DAY OF JANUARY 1976
JAMES D MILLER
REGISTERED ARCHITECT
SOUTH CAROLINA

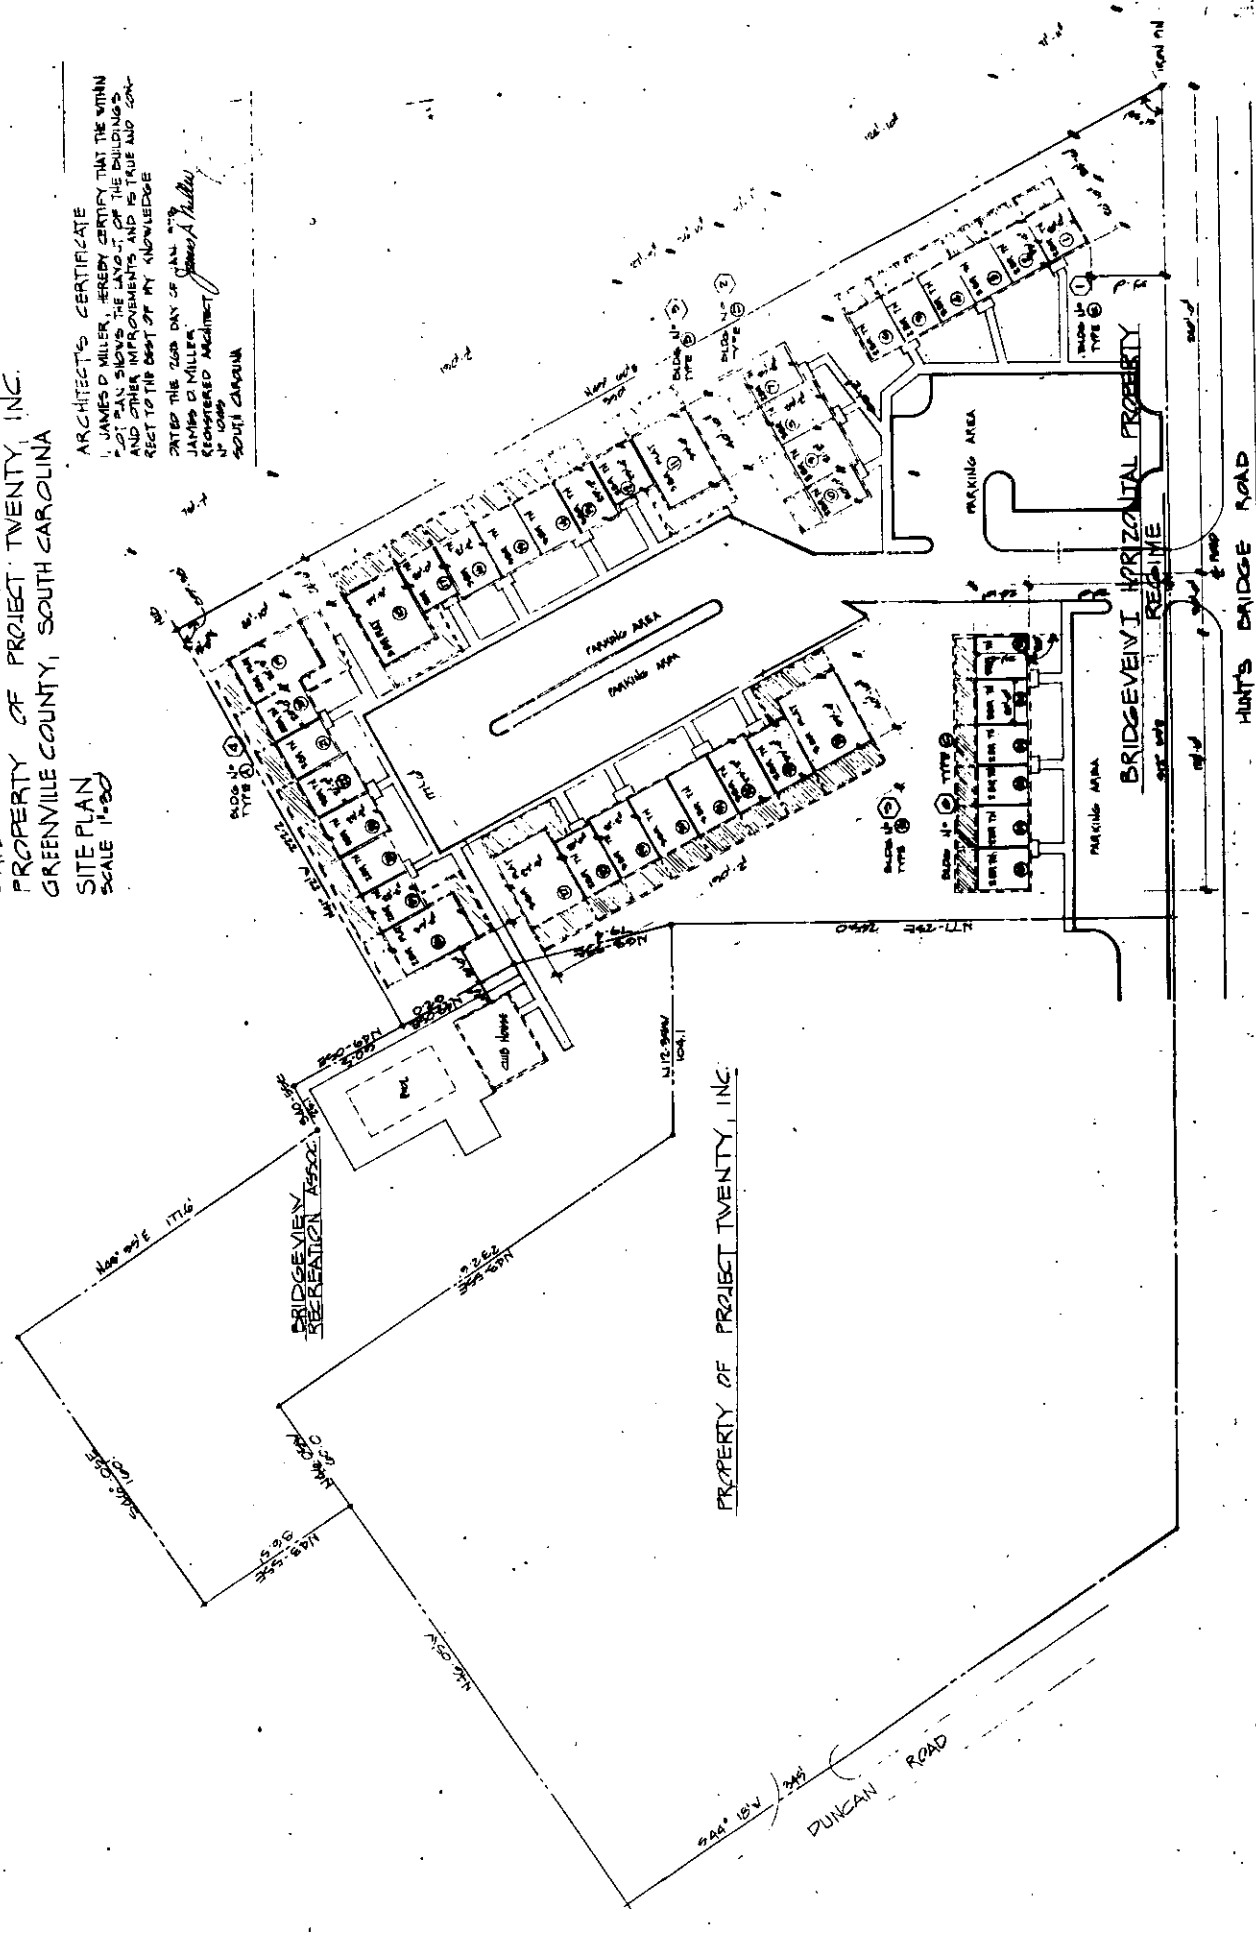

(Continued on next page)