

I JAMES R. FREELAND
HEREBY CERTIFY THAT
THE WITHIN FLOOR
PLANS ARE TRUE
AND CORRECT.
SEDFIELD VILLAS
HORIZONTAL PROPERTY
REGIME. UNITS
10, 14, 18,

James R. Freeland

AREA PER RESIDENCE
(SQUARE FEET)
1ST LEVEL 467.71
2ND LEVEL 467.71
TOTAL 935.42

FREELAND & ASSOCIATES
Engineers Land Surveyors


GREENVILLE, S. C.

DATE FEB. 22. 80


SCALE 1/8" = 1'

SHEET 4

DWG. NO. 4755-19

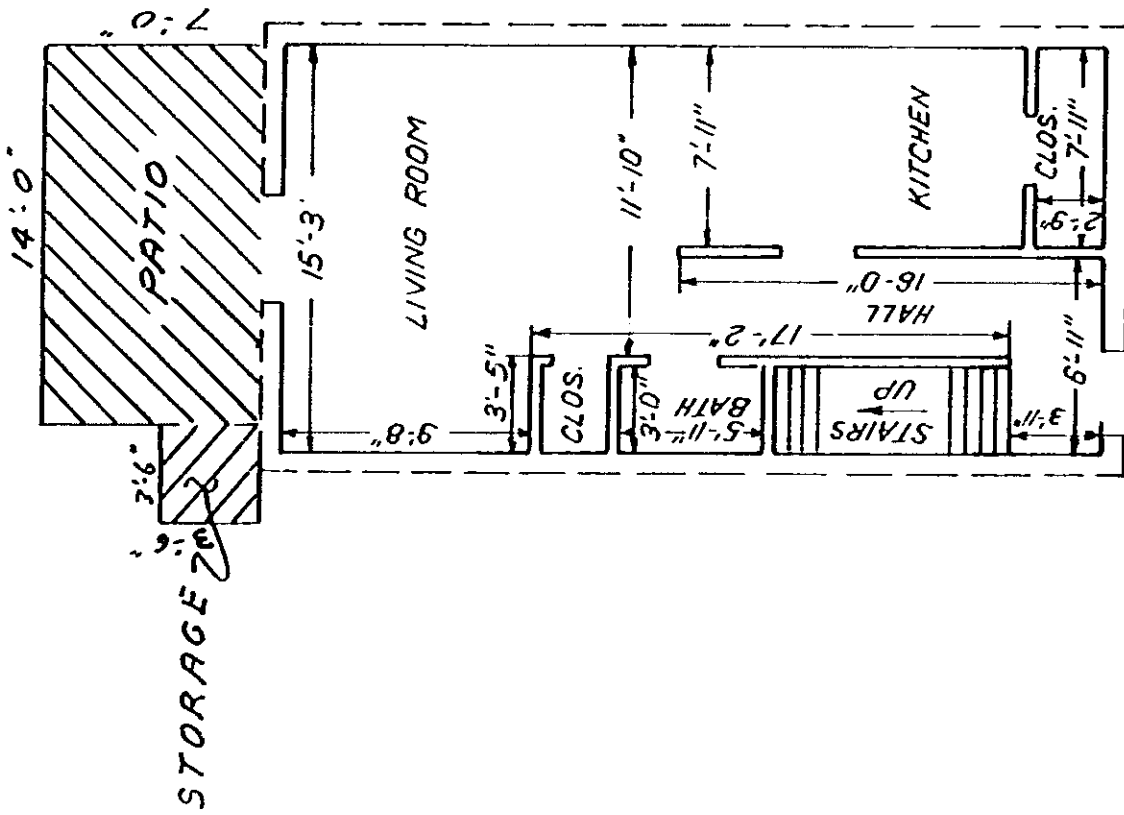

1st LEVEL

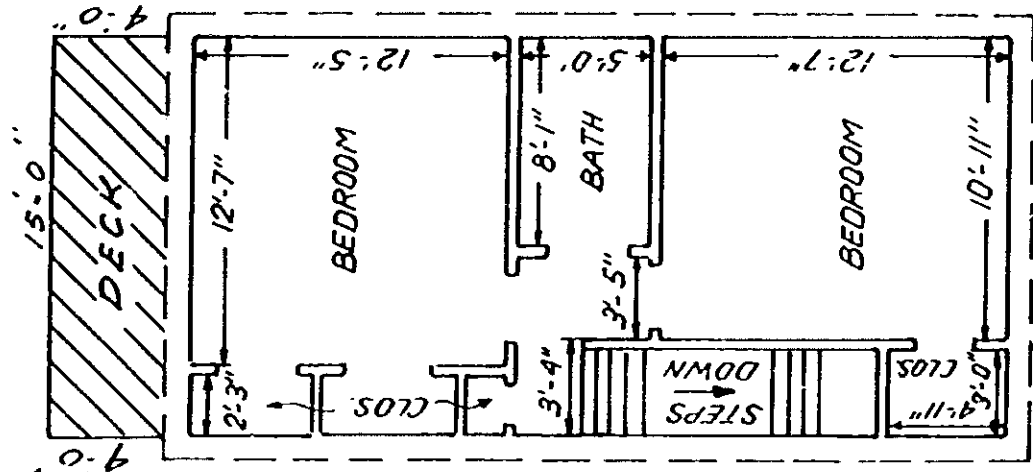

2nd LEVEL

FLOOR PLAN FOR TWO BEDROOM
SEDFIELD VILLAS
HORIZONTAL PROPERTY REGIME

- LEGEND
- UNIT BOUNDARY
 - - - COMMON ELEMENTS
 - ▨ LIMITED COMMON ELEMENTS

