
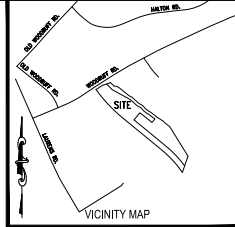


© 2013 Arbor Engineering, Inc. THIS DRAWING IS THE PROPERTY OF ARBOR ENGINEERING, INC. AND IS FURNISHED WITH THE CONDITION THAT IT IS NOT TO BE ALTERED WITHOUT THE WRITTEN AUTHORIZATION OF ARBOR ENGINEERING, INC. NEITHER THIS DRAWING NOR ANY PART HEREOF IS TO BE REPRODUCED OR USED IN ANY MANNER EXCEPT AS REQUIRED FOR THE PROJECT AND THE SPECIFICALLY IDENTIFIED AREA.

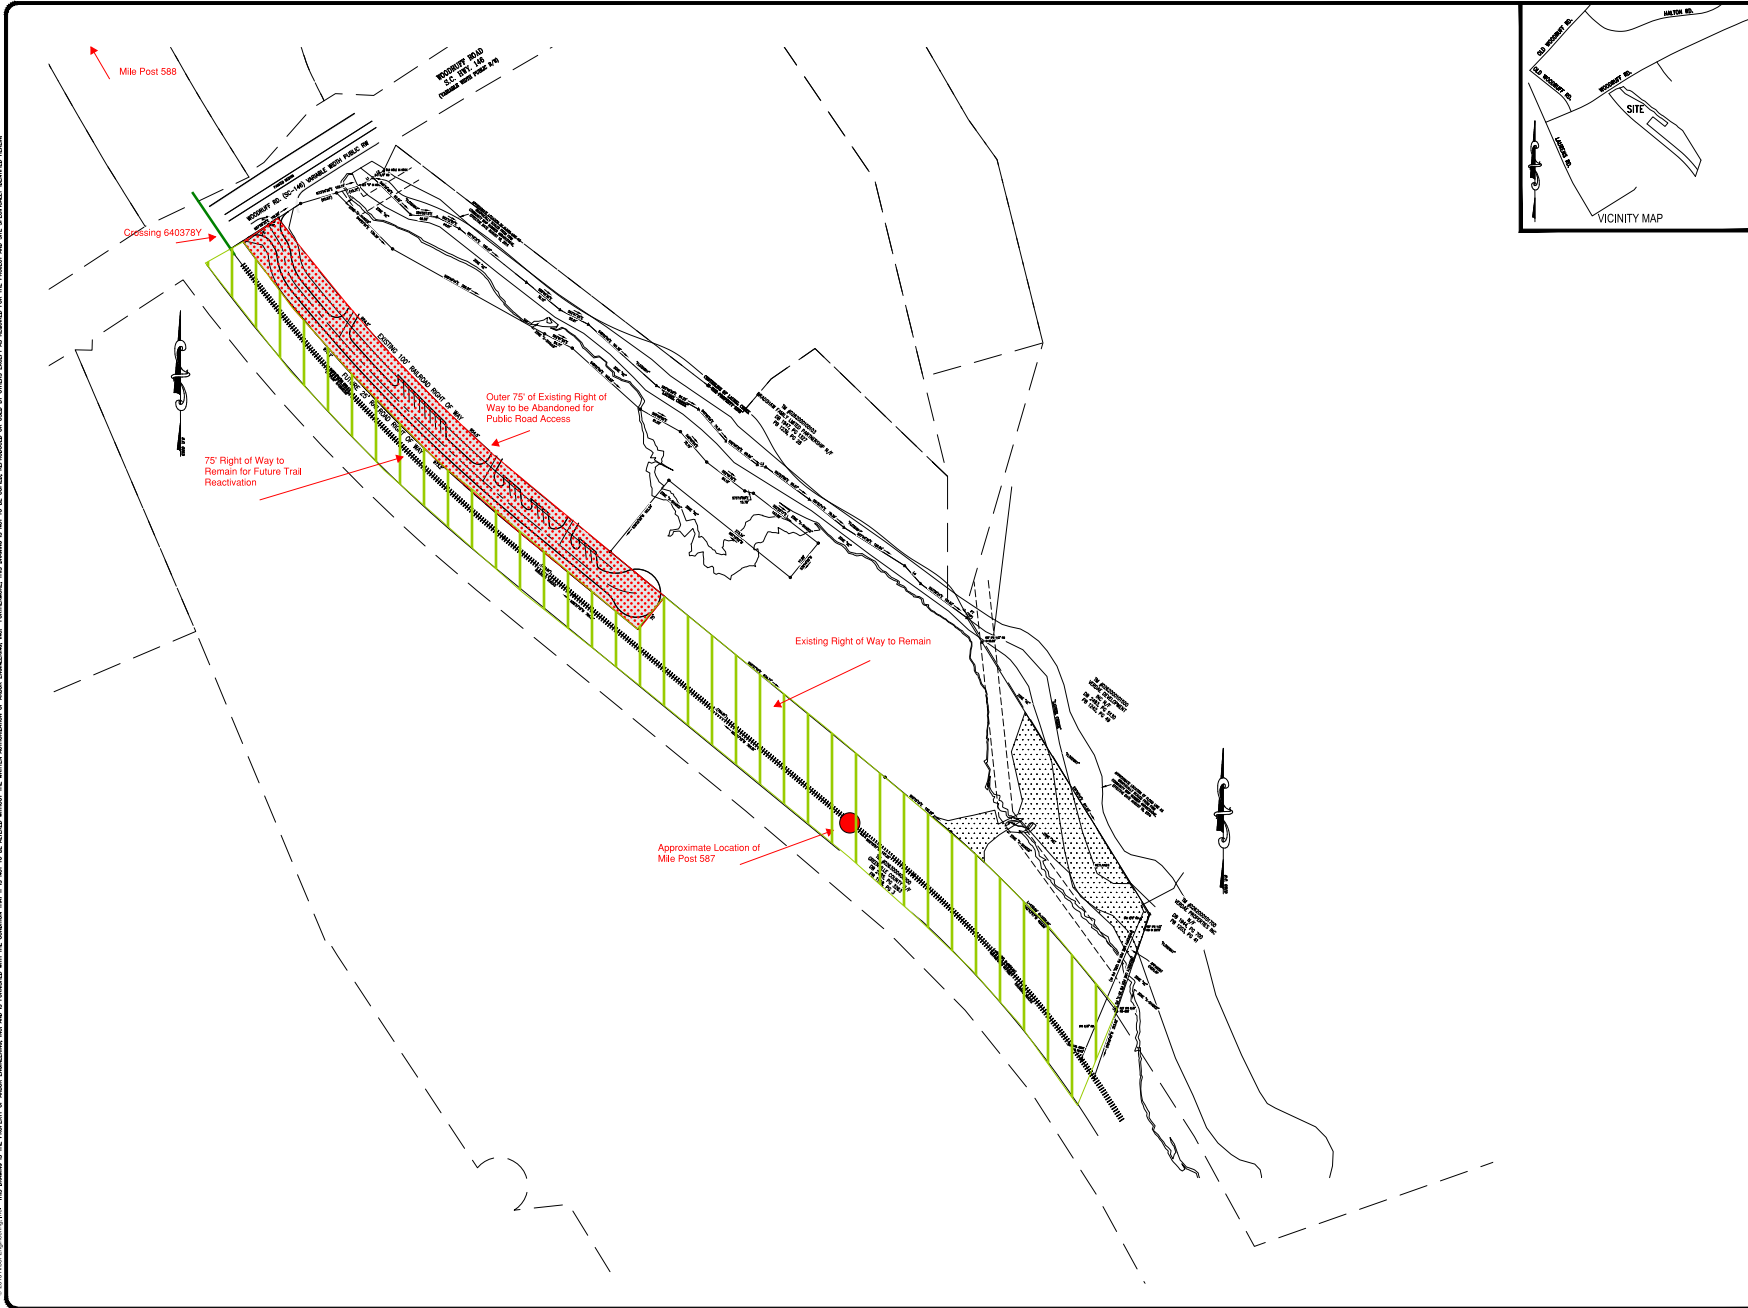

ARBOR ENGINEERING
 Box 263 Greenville, S.C. 29602
 Telephone: (864) 235-3509 Fax: 233-6274
 Email: arbor@arborengineering.com
 LANDSCAPE ARCHITECTS - LMI ENGINEERS
 RECREATIONAL PLANNERS - LAND PLANNERS - URBAN PLANNERS

SCALE: _____
 DATE: _____
 NUMBER: 000533
 PROJECT: _____

REVISIONS			
NO.	DATE	DESCRIPTION	BY

LEGEND

LAUREL CREEK RESERVE SUBDIVISION
 GREENVILLE SOUTH CAROLINA

ROAD EXHIBIT DRAWING
 DRAWN: _____ DATE: 10/04/18
 CHECKED: _____ HORIZONTAL SCALE: 1:100
 APPROVED: _____ VERTICAL SCALE: _____
 GRAPHIC SCALE: _____

JOB NO.: **18017**
 DRAWING NO.: _____ SHEET NO.: _____ OF _____