

**RESOLUTION**

**TO HOLD A PUBLIC HEARING TO CONSIDER ENLARGING THE METROPOLITAN SEWER SUBDISTRICT TO INCLUDE THE PROPERTY LOCATED AT 122 CAROLINA WAY (TMS# 0555050103600) AND A PROPERTY LOCATED ON CAROLINA OAKS DRIVE NEAR ITS INTERSECTION WITH CAROLINA WAY (TMS# 0555050105800).**

**WHEREAS**, pursuant to the provisions of Title 6, Chapter 11, Article 3 of the Code of Laws of South Carolina, 1976, as amended (the “*South Carolina Code*”), the governing bodies of the several counties of the State are authorized to enlarge, diminish or consolidate any existing special purpose districts created prior to March, 1973 that are located within such counties; and

**WHEREAS**, Greenville County Council is the governing body of Greenville County, South Carolina; and

**WHEREAS**, the Metropolitan Sewer Subdistrict was created by Act No. 687 of the 1969 Acts and Joint Resolutions of the General Assembly of the State of South Carolina, as amended, and is authorized to provide wastewater collection services (“*Wastewater Service*”) to customers within its boundaries, and operates a wastewater collection system providing such Wastewater Service; and

**WHEREAS**, petitions have been submitted to Greenville County Council by the owners the property located at 122 Carolina Way (TMS# 0555050103600) and the owners of a property located on Carolina Oaks Drive near its intersection with Carolina Way (TMS# 0555050105800) (collectively the “*Properties*”), to have the Properties annexed into and made a part of the Metropolitan Sewer Subdistrict.

**NOW, THEREFORE, BE IT RESOLVED** that a public hearing be held for the purpose of determining whether the boundaries of the Metropolitan Sewer Subdistrict shall be enlarged to include the Properties.

**DONE IN REGULAR MEETING THIS \_\_\_\_\_ DAY OF \_\_\_\_\_, 2022.**

\_\_\_\_\_  
Willis Meadows, Chairman  
Greenville County Council

ATTEST:


\_\_\_\_\_  
Regina McCaskill  
Clerk to Council

\_\_\_\_\_  
Joseph M. Kernell  
County Administrator

Carolina Oaks Drive near  
intersection with Carolina Way  
(TMS# 0555050105800)





122 Carolina Way  
(TMS# 0555050103600)

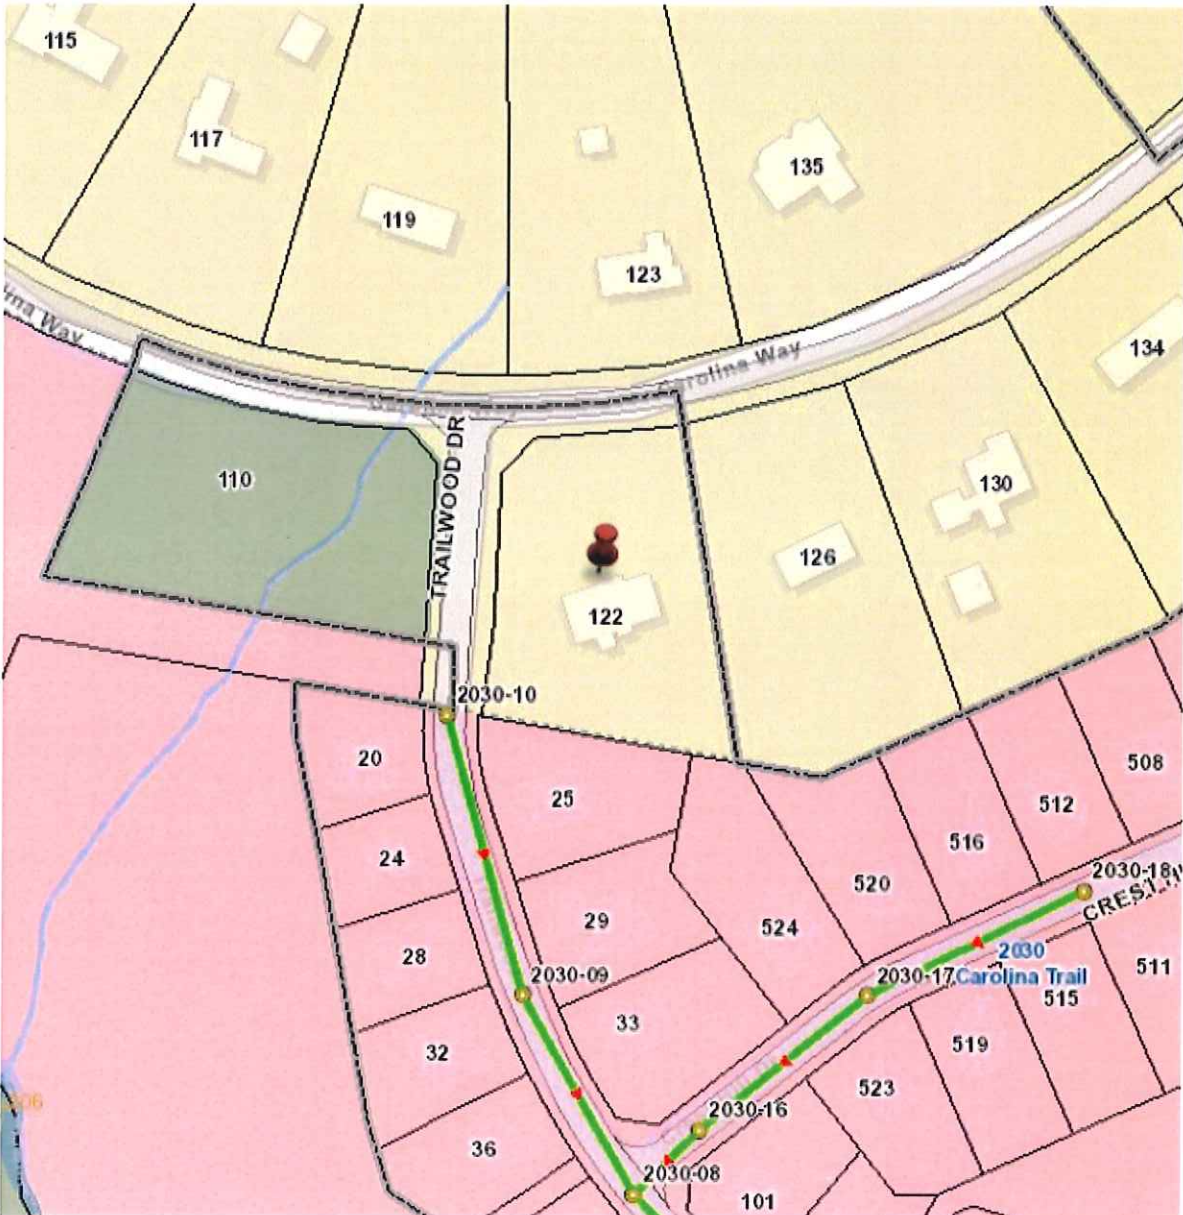



FILED  
 GREENVILLE, CO. S. C.  
 Jul 9 10 21 AM '76  
 DONNIE S. TAKKERSLEY  
 R.N.C.

MICROFILMED

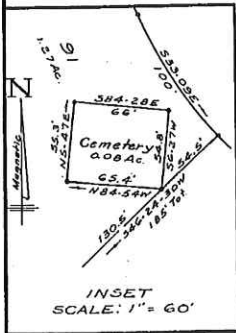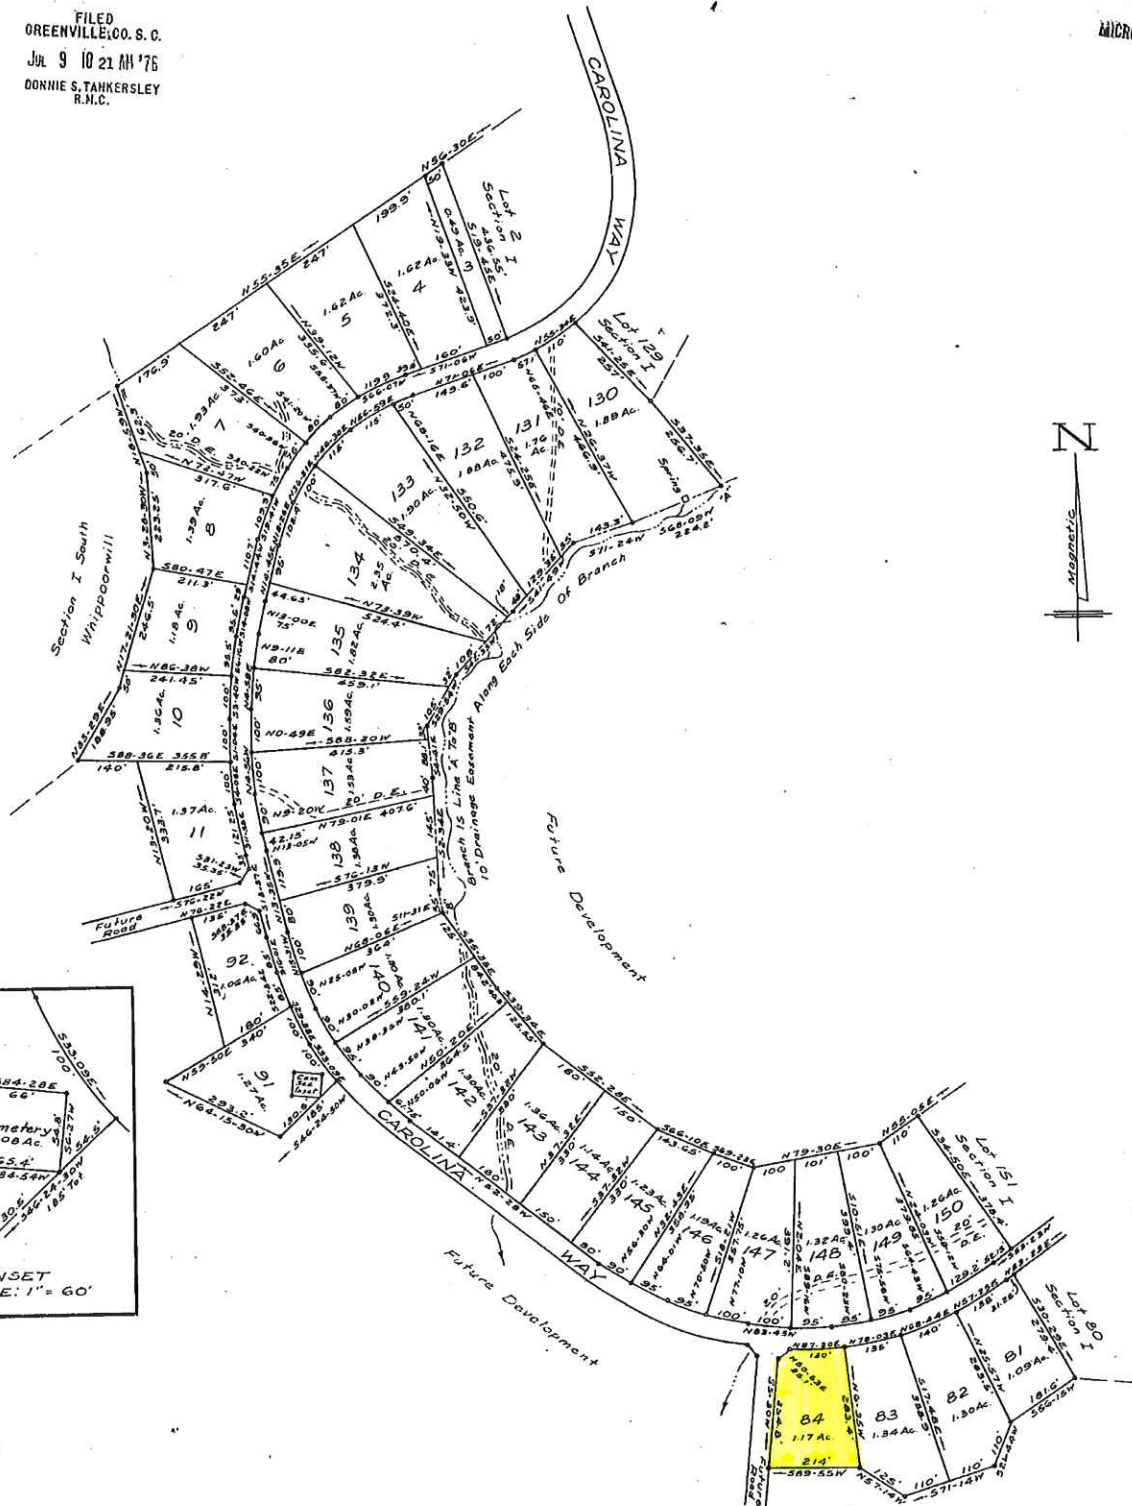

SECTION II  
**COUNTRY ESTATES**

830

15R-72

JUL 9 1976

NEAR FOUNTAIN INN, GREENVILLE CO., S. C.

SCALE: 1" = 200' MAY, 1976

Note:

5' Drainage And Utilities  
 Easement Along Each Side Of  
 All Side & Rear Lot Lines.



This plot is not within the limits  
 of the Greenville County Subdivision  
 Regulation Jurisdiction and therefore  
 recodation approval by the Greenville  
 County Planning Commission is not  
 required.

July 9 1976  
 W. R. Williams, Jr.  
 Greenville County Planning Commission

RECORDING FEE  
 PAID \$ 3.00

W. R. WILLIAMS, JR.  
 ENGINEER/SURVEYOR  
 REG. P.E. & L.S. #3979  
 15 S. MAIN ST. TRAVELERS REST,  
 S.C. 29690