
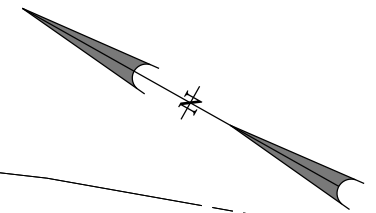


EXHIBIT "A"

THIS EXHIBIT IS A GRAPHIC REPRESENTATION OF THE "AREA OF ACQUISITION" AND IS IN DIRECT REFERENCE TO ENGINEERING PLANS, A COPY OF WHICH CAN BE OBTAINED FROM SCDOT HEADQUARTERS; 955 PARK STREET, COLUMBIA, SC 29201. ADDITIONALLY, UPON COMPLETION OF CONSTRUCTION, A RECORDABLE RIGHT OF WAY PLAT SHALL BE SUBMITTED TO THE REGISTER OF DEEDS IN COMPLIANCE WITH SCDOT STANDARD DRAWING 809-105-00.

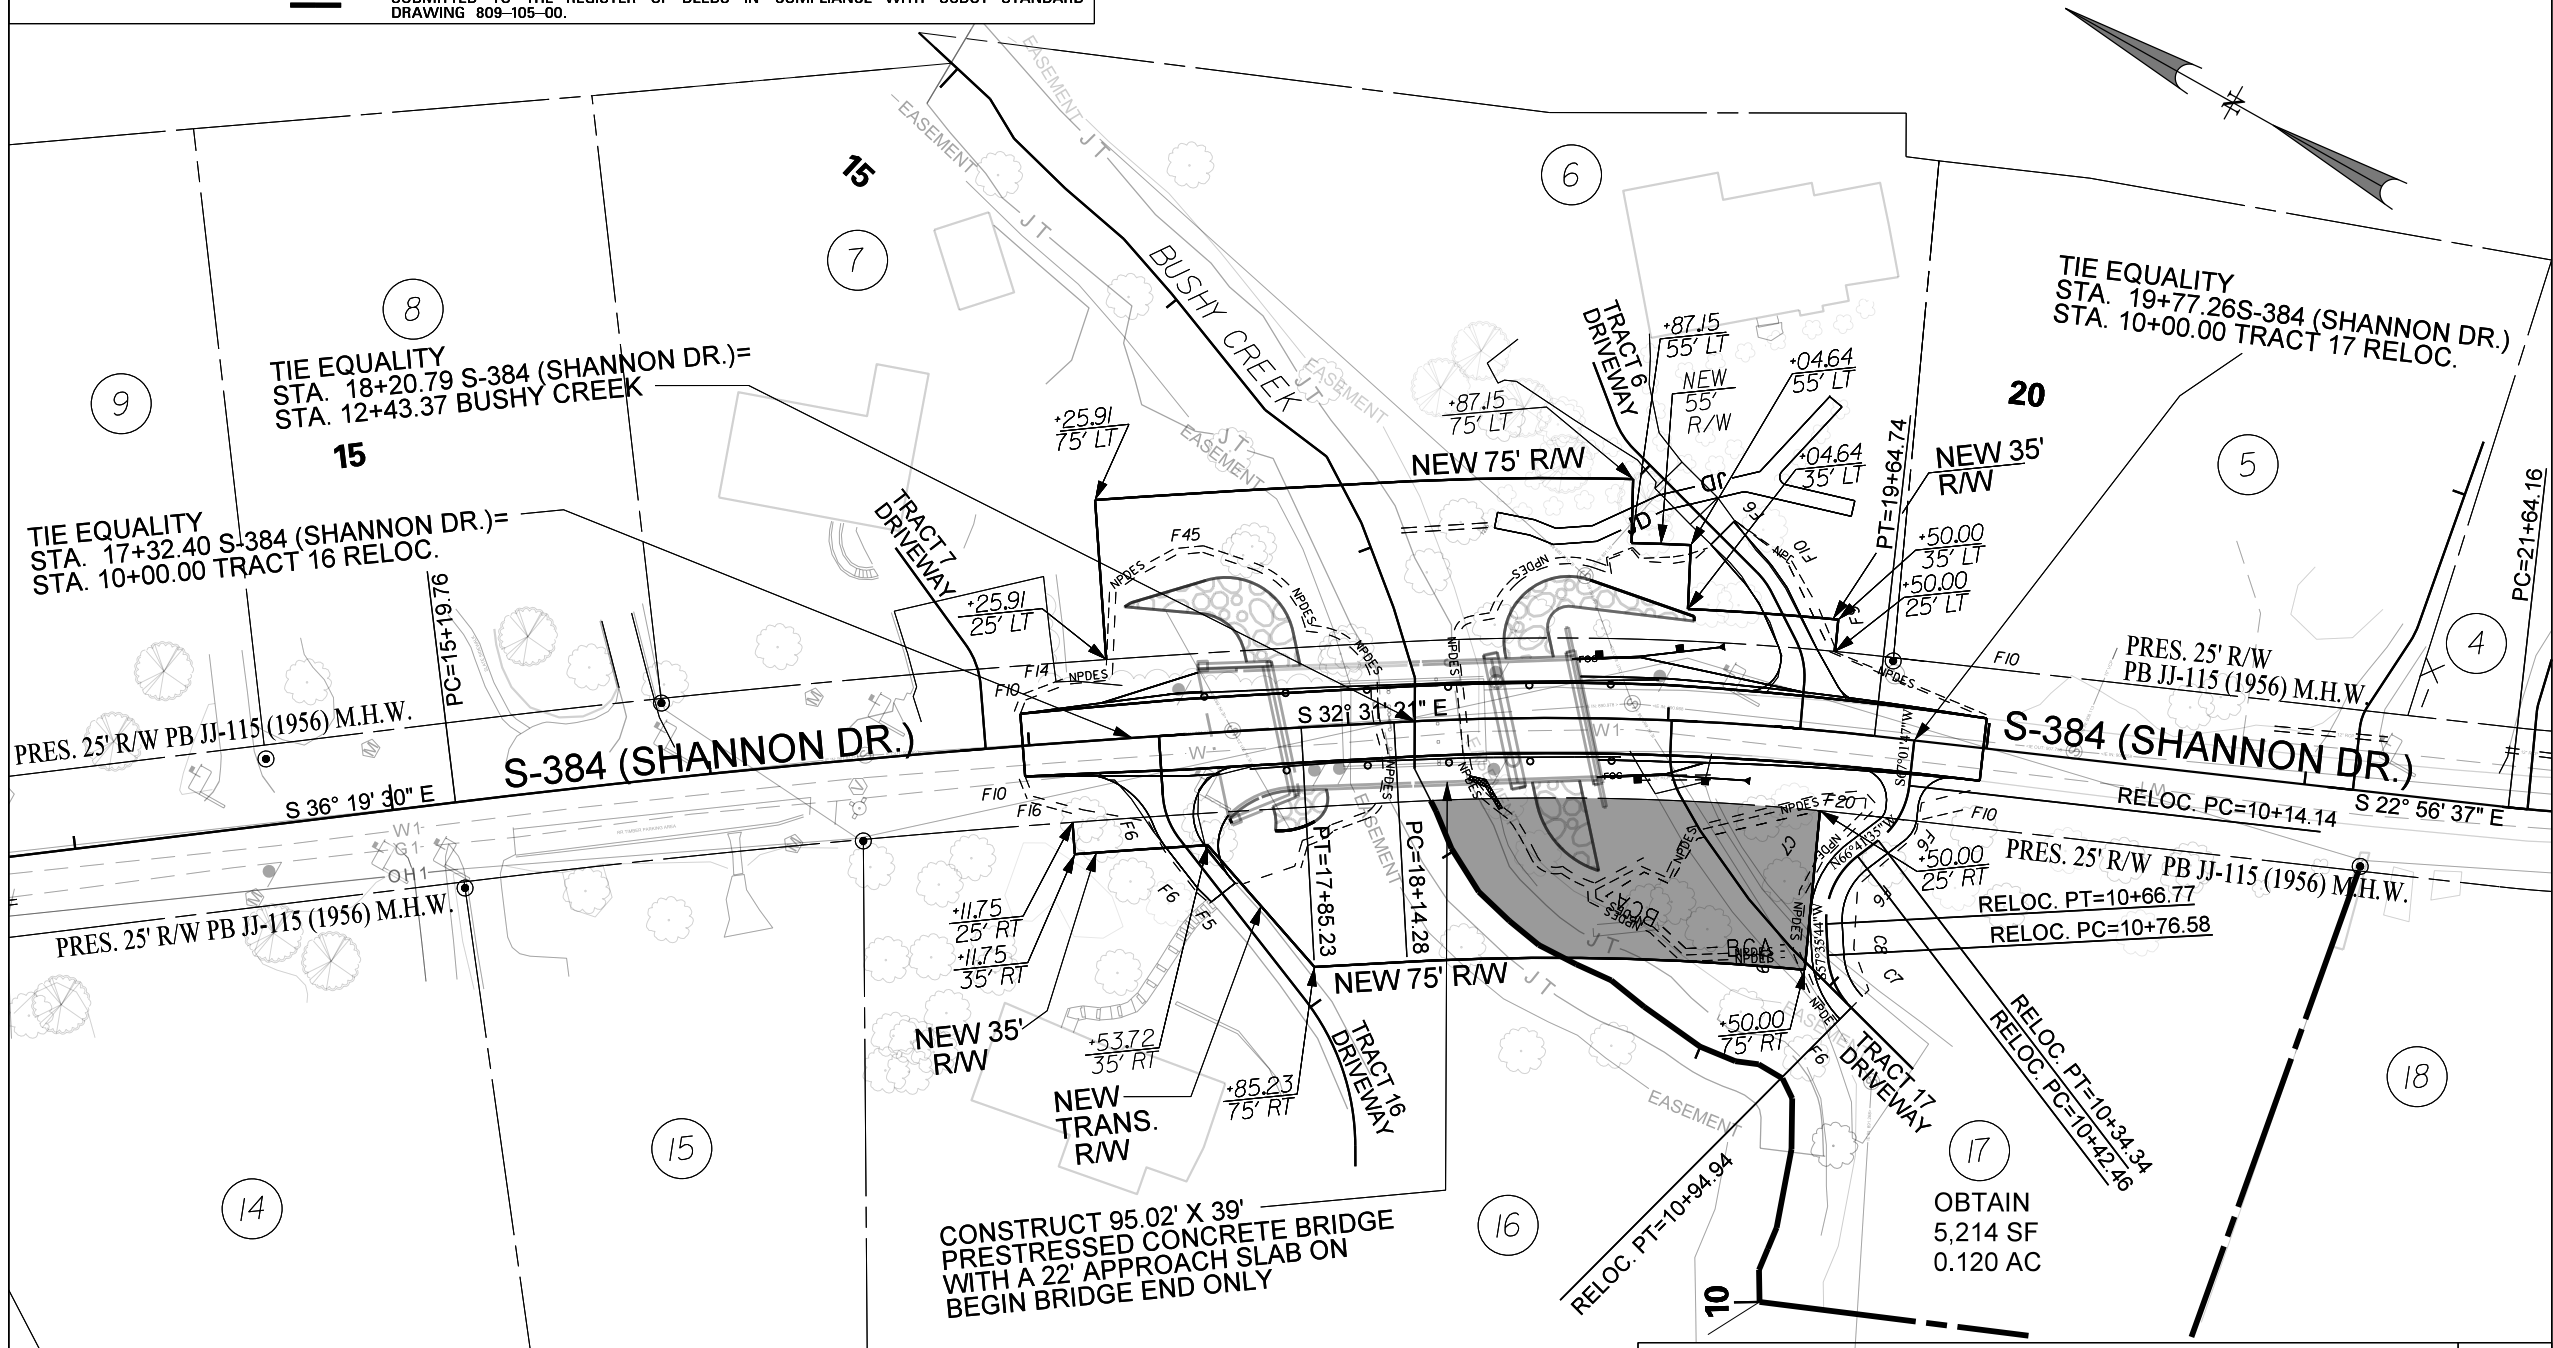

Page 3 of 3 pages

CONSTRUCT 95.02' X 39' PRESTRESSED CONCRETE BRIDGE WITH A 22' APPROACH SLAB ON BEGIN BRIDGE END ONLY

 SOUTH CAROLINA DEPARTMENT OF TRANSPORTATION AREA OF ACQUISITION FROM TRACT 17 Proj ID P027845		 SCALE 30 0 60 FEET	COUNTY GREENVILLE
PREPARED 02/21/2023			