


838

E. A. C. R. R. MAIN TRACK 7

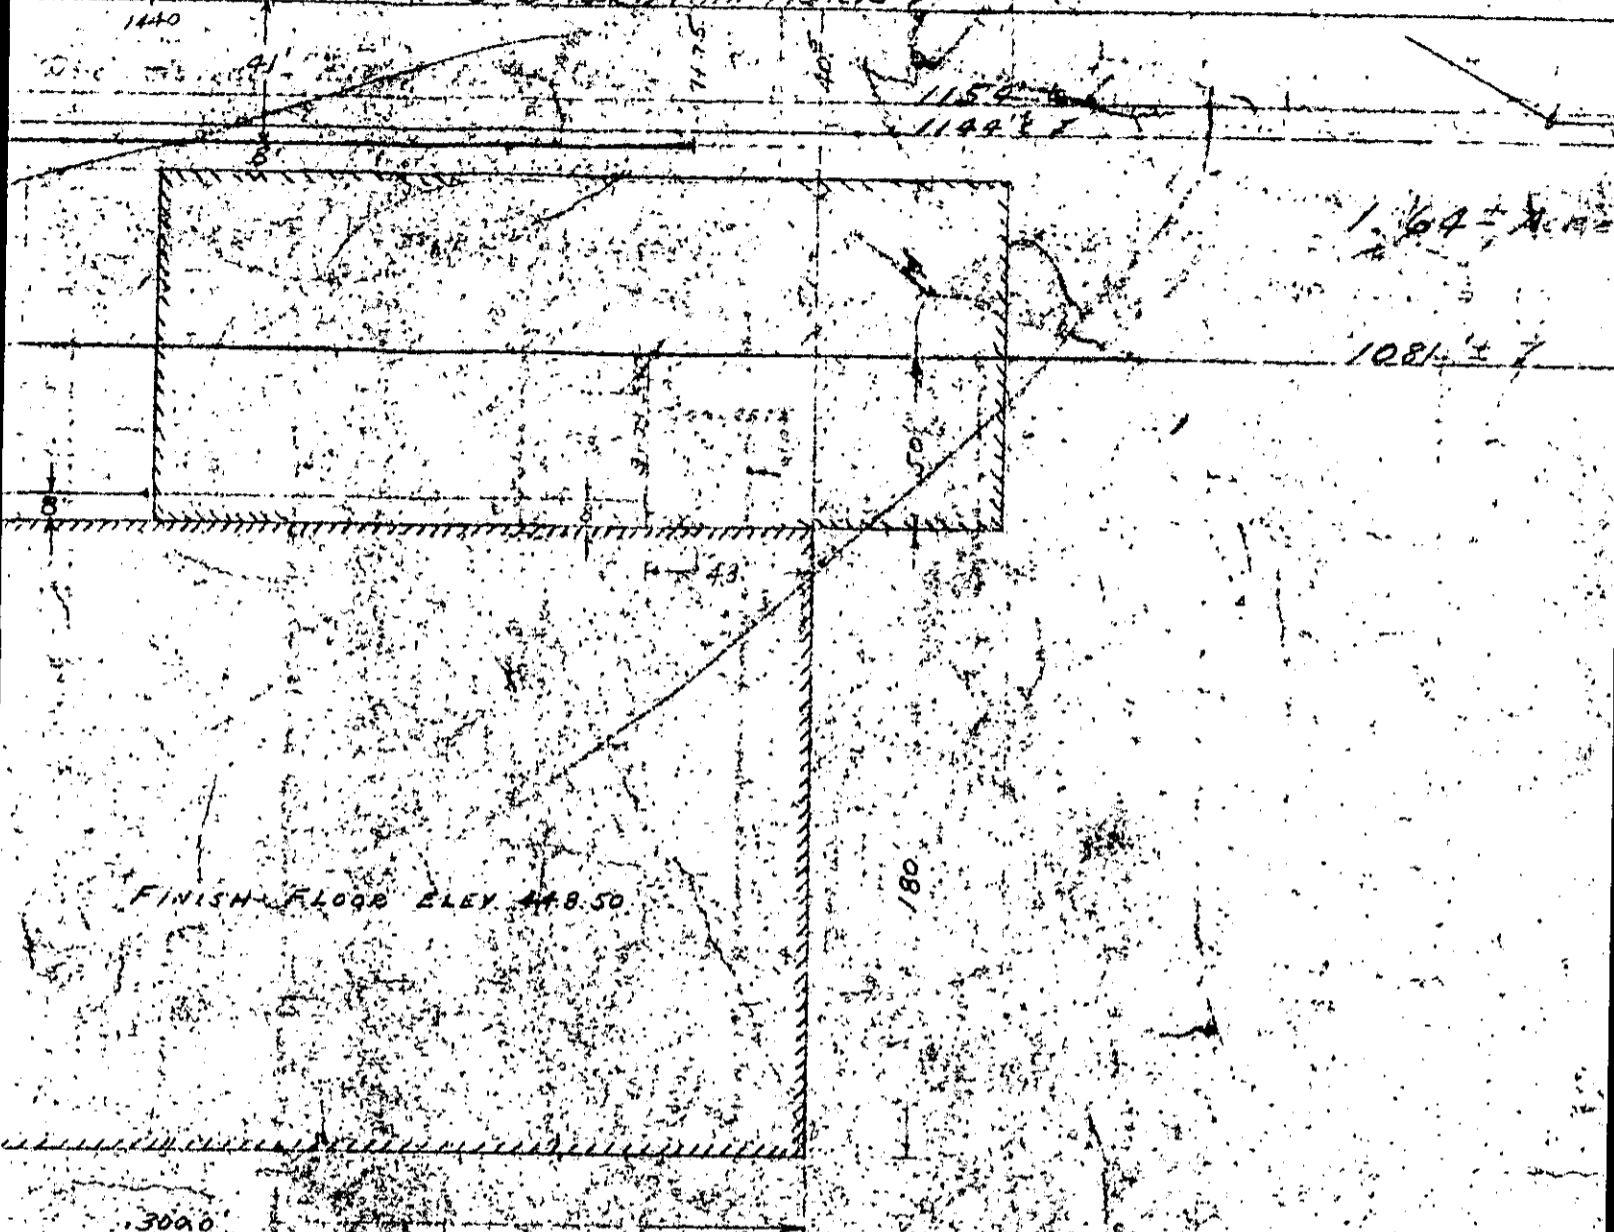

FINISH FLOOR ELEV. 448.50

300.0

180

(continued on next page)