


TYPICAL BUILDING ELEVATION FROM SIDE
(BUILDING "C")
RAINBOW VILLAS PROPERTY REGIME

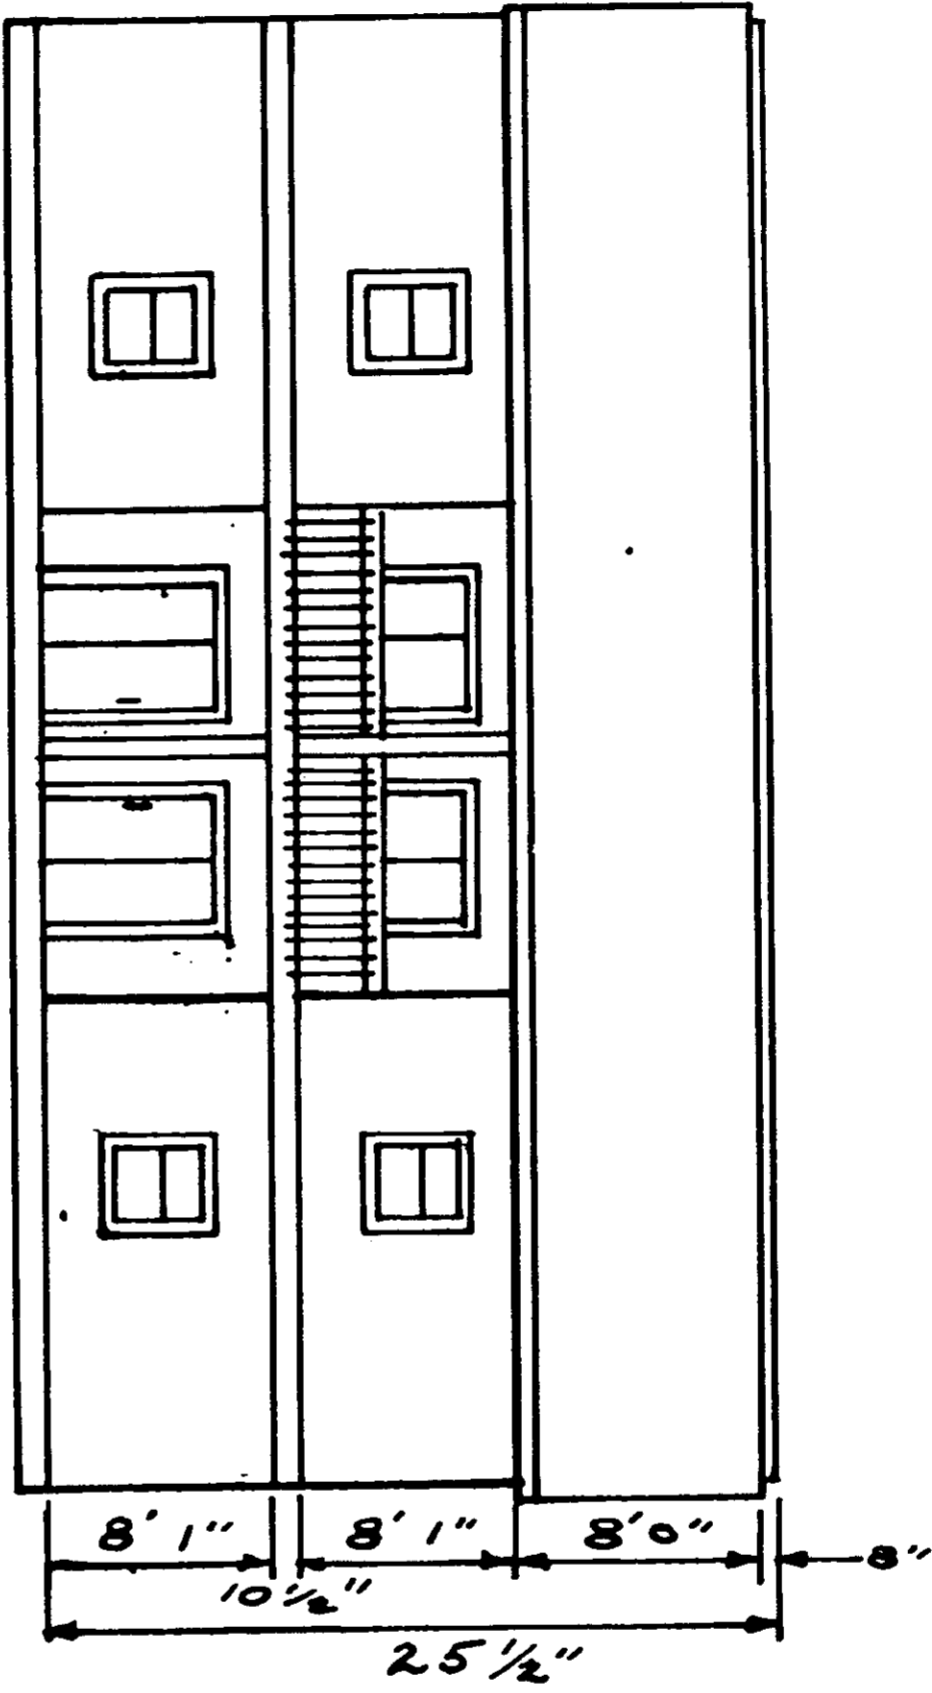

I, JAMES S. MCKINNEY, HEREBY CERTIFY THAT THE WITHIN FLOOR PLANS ARE TRUE AND CORRECT TO THE BEST OF MY KNOWLEDGE.

James S. McKinney
JAMES S. MCKINNEY
S. C. REG. NO. 3955

