



KEY FOR ONE PERSHING DIVISION			
UNIT	REQUIRED AND FURNISHED	AND NOT REQUIRED	REQUIRED AND NOT FURNISHED
1 DIVISION HEADQUARTERS	1		
2 FIELD SIGNAL BATTALION			
3-6 INFANTRY BRIGADE HEADQUARTERS	2	2	
7-9 INFANTRY REGIMENTS	4	9	
DIVISION MACHINE GUN BATTALION			1
BRIGADE MACHINE GUN BATTALION			2
TRENCH MORTAR BATTERY			1
20 ARTILLERY BRIGADE HEADQUARTERS	1		
21-22 LIGHT ARTILLERY REGIMENTS	2		
23 HEAVY ARTILLERY REGIMENTS	1		
24 ENGINEERS REGIMENT	1		
25 ENGINEERS TRAIN	1		
26 HEADQUARTERS MILITARY POLICE	1		
27 AMMUNITION TRAIN	1		
28 SANITARY TRAIN	1		
29 SUPPLY TRAIN	1		
30 FIBRE OIL CANAL - KENNEBUNK	1		

MARCH 1919.

MAP REVISED TO SHOW FEATURES THAT MAY BE RESERVED FOR GOVERNMENT USE.

- WAREHOUSE, HOSPITAL, AND REMOUNT AREAS THAT ARE TO BE KEPT UNDISTURBED IF RETAINED, AND FOR WHICH NECESSARY UTILITIES OUTSIDE THE AREAS ARE TO BE PRESERVED.
- WATER LINES - SERVING AREAS
- SEWER " " "
- ELECTRIC LINES " "

*To Camp Wadsworth
Registered
3/31/19
K*

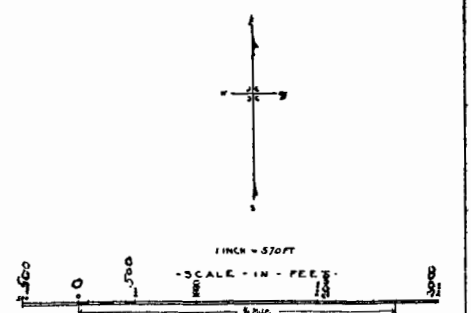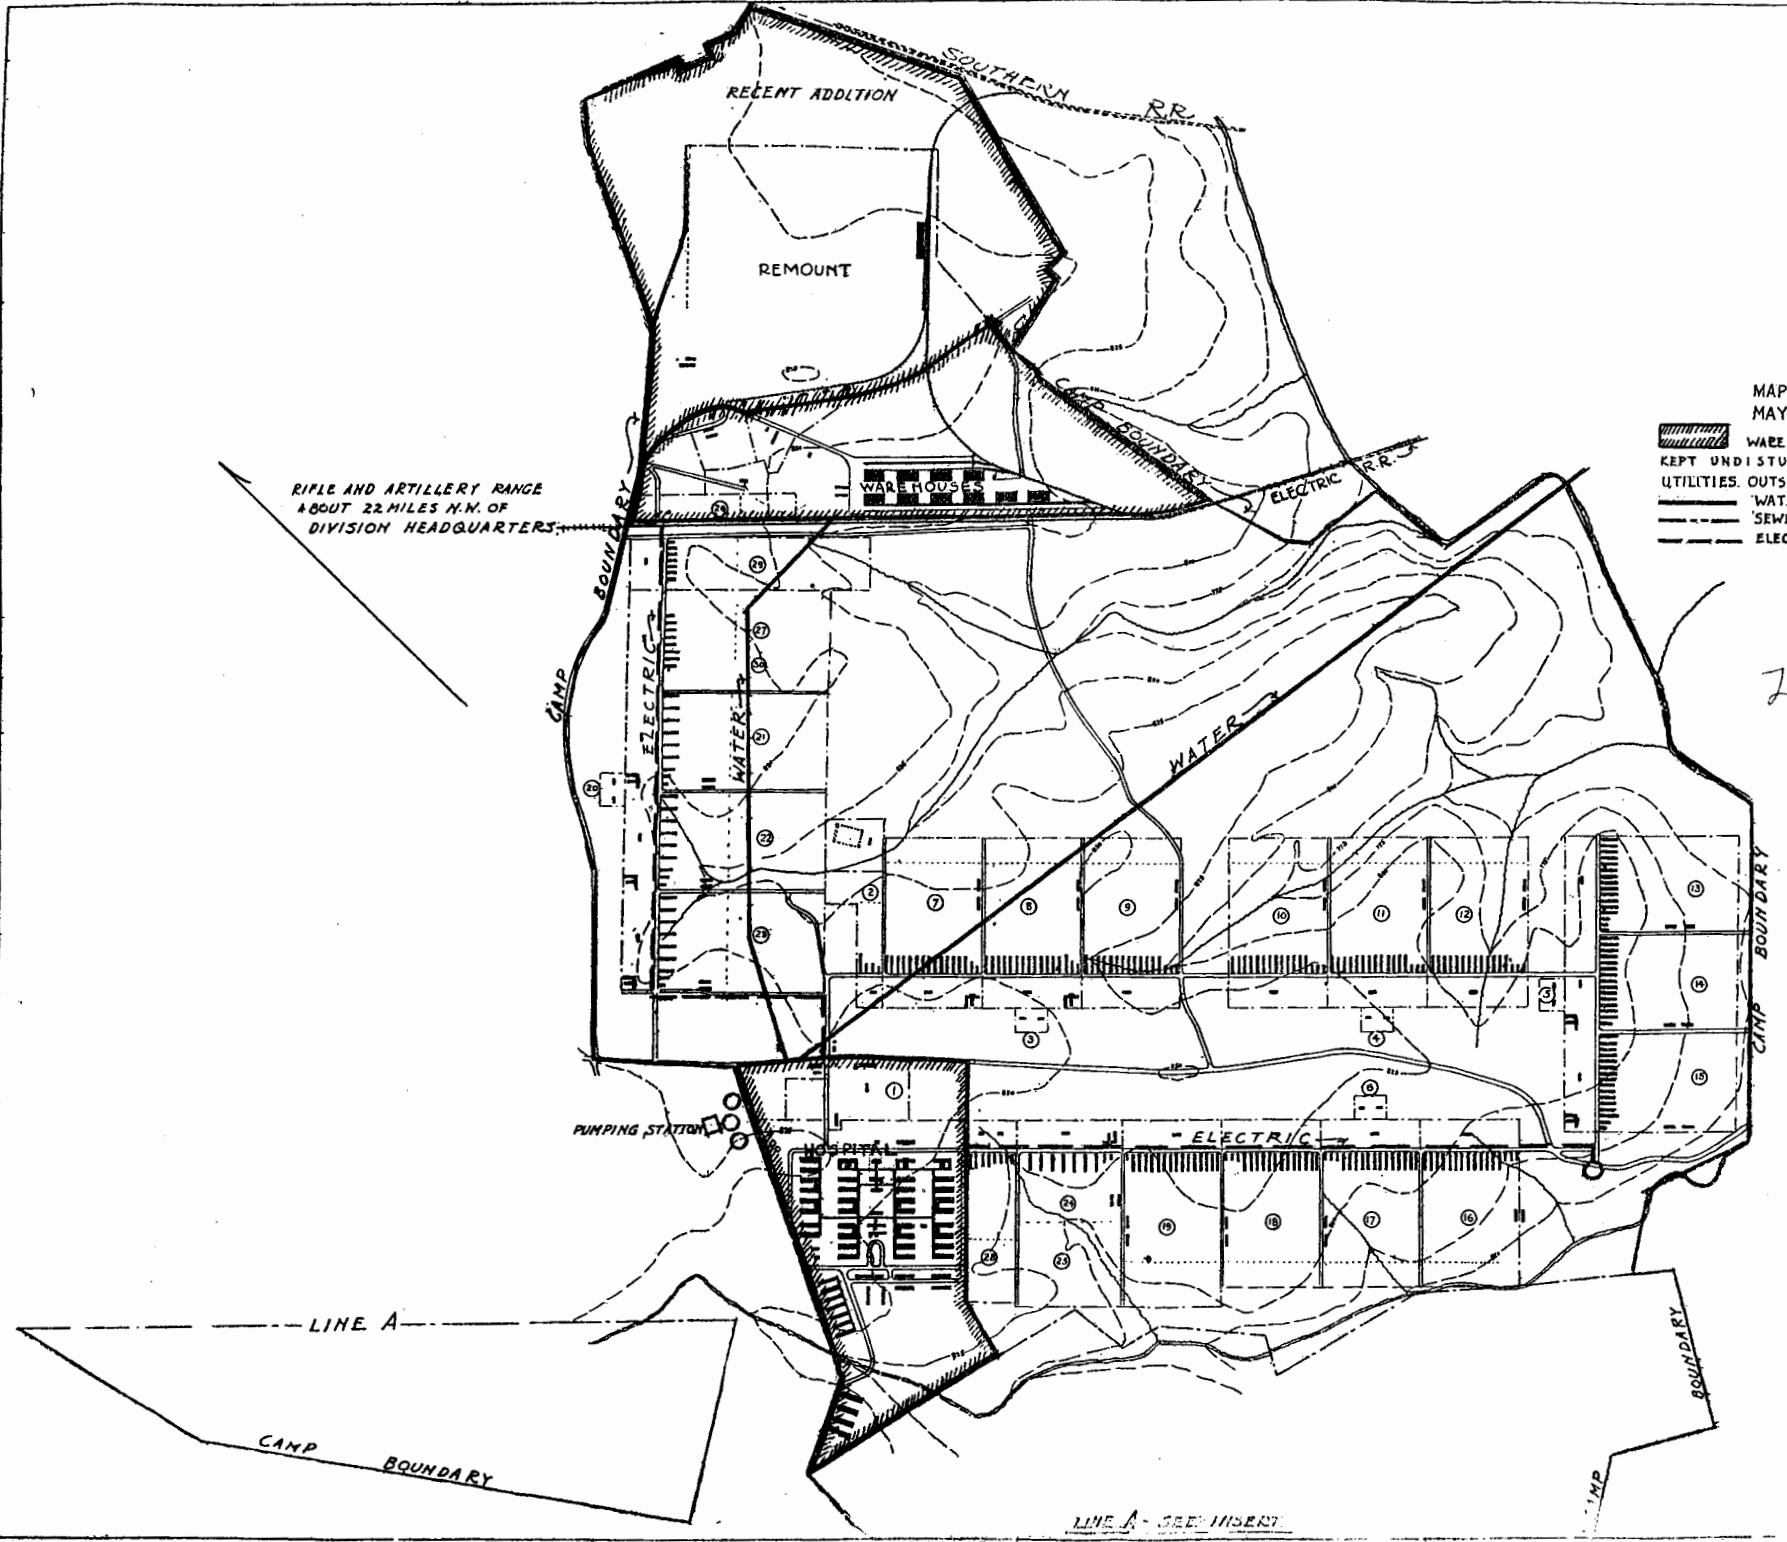

CONSTRUCTION DIVISION, WAR DEPT - WASHINGTON, D.C.
CAMP WADSWORTH - S.C.
 PLAN FOR RECONSTRUCTION

JOB NO 6151 DATE MAY 9, 1918
 PLAN NO 84 MAJOR QHCNA

DATE	REVISIONS	MAP BY	APPROVED

DESIGNED BY: [] DRAWN BY: [] CHECKED BY: [] NUMBER: 6151-84

LINE A - SEE INSERT

S17115 MK BAK

NARA-CP

RG 92

E 1888 C

Bx 8398

Ft Walla Walla

(Camp Wadsworth)