

KEY FOR ONE PERSHING DIVISION			
UNIT	REQUIRED AND FURNISHED	FURNISHED AND NOT REQUIRED	REQUIRED AND NOT FURNISHED
1	DIVISION HEADQUARTERS	1	
2	FIELD SIGNAL BATTALION	1	
3-6	INFANTRY BRIGADE HEADQTRS	2	2
7/9	INFANTRY REGIMENTS	4	9
	DIVISION MACHINE GUN BATTALION		1
	BRIGADE MACHINE GUN BATTALION		2
	TRENCH MORTAR BATTERY		1
20	ARTILLERY BRIGADE HEADQTRS	1	
21-22	LIGHT ARTILLERY REGIMENTS	2	
23	HEAVY ARTILLERY REGIMENTS	1	
24	ENGINEERS REGIMENT	1	
25	ENGINEERS TRAIN	1	
26	HEADQTRS - MILITARY POLICE	1	
27	AMUNITION TRAIN	1	
28	SANITARY TRAIN	1	
29	SUPPLY TRAIN	1	
30	MOBILE ORDNANCE REPAIR SHOP	1	




MARCH 1919.

MAP REVISED TO SHOW FEATURES THAT MAY BE RESERVED FOR GOVERNMENT USE.

- WAREHOUSE, HOSPITAL, AND REMOUNT AREAS THAT ARE TO BE KEPT UNDISTURBED IF RETAINED, AND FOR WHICH NECESSARY UTILITIES OUTSIDE THE AREAS ARE TO BE PRESERVED.
- WATER LINES - SERVING AREAS
- SEWER " " "
- ELECTRIC LINES " " "

RIFLE AND ARTILLERY RANGE ABOUT 22 MILES N.W. OF DIVISION HEADQUARTERS

To Camp Wadsworth Registered 3/31/19

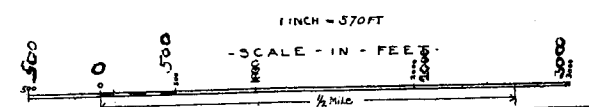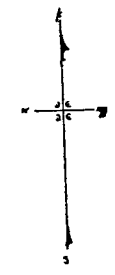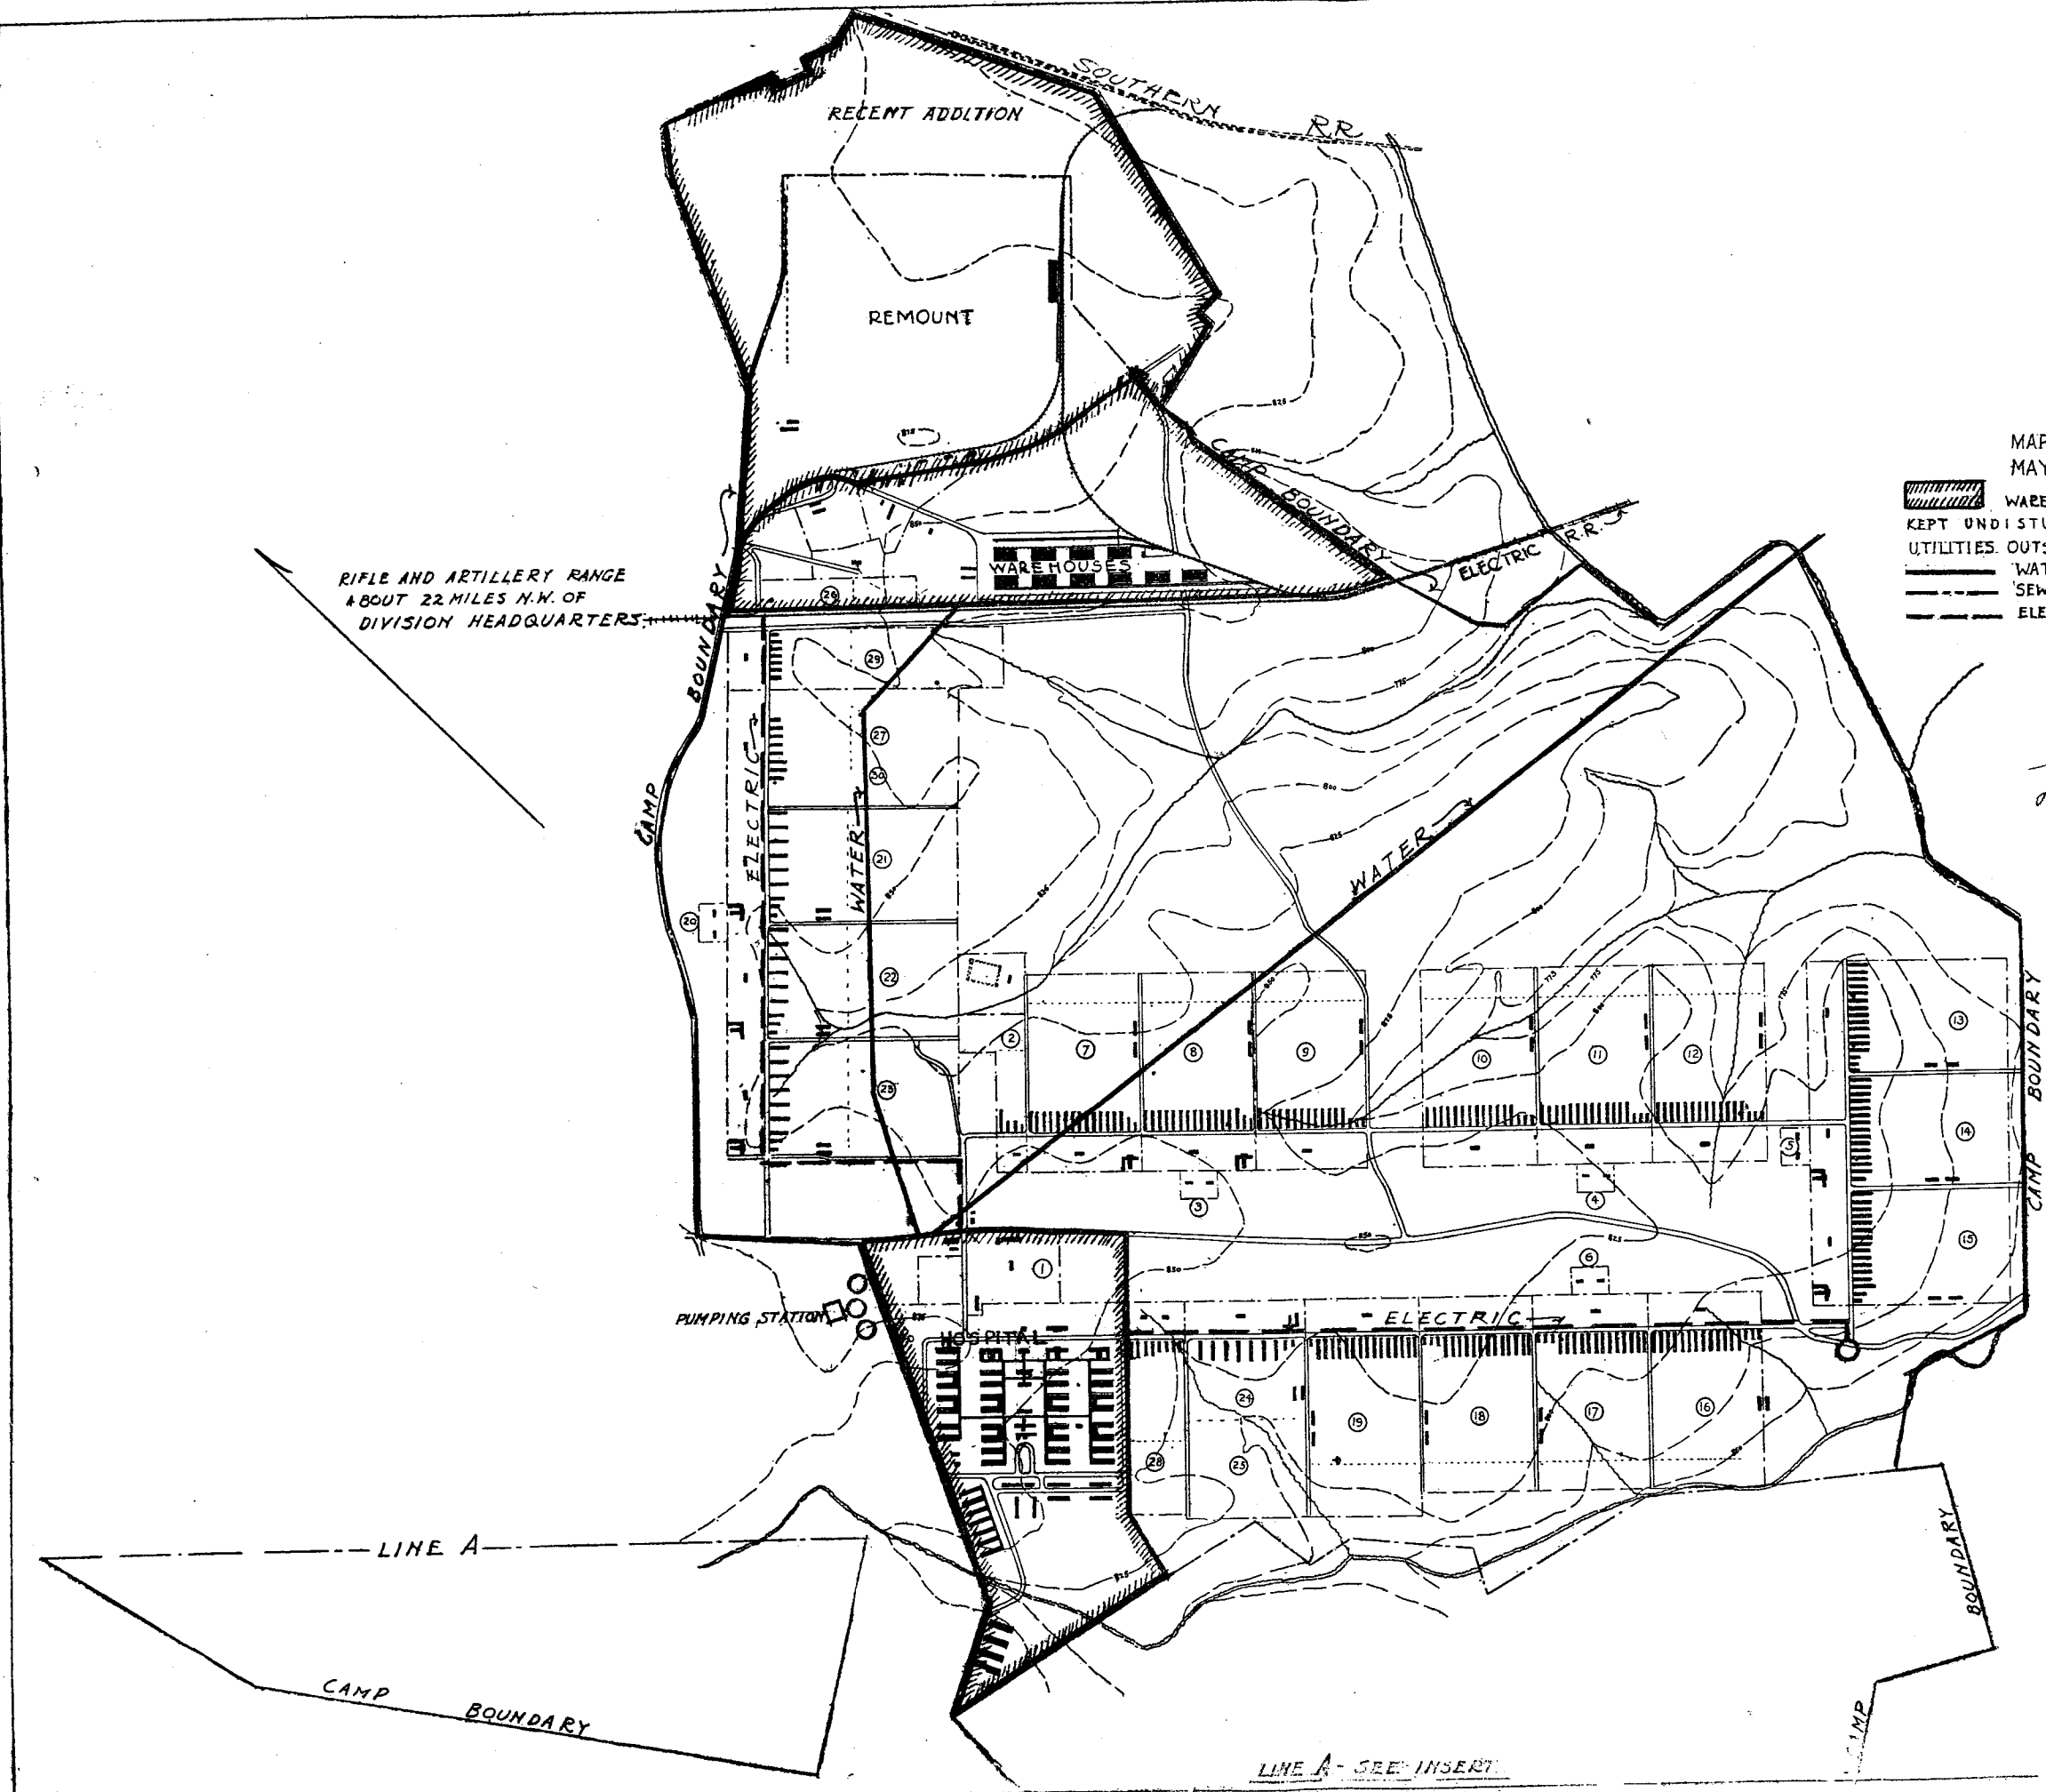

CONSTRUCTION DIVISION, WAR DEPT - WASHINGTON, D.C.  
**CAMP WADSWORTH - S.C.**  
 PLAN FOR RECONSTRUCTION

JOB NO 6131 DATE MAY 9, 1918  
 PLAN NO 84 APPROVED BY MAJOR QICHA

DATE	REVISIONS	INSP BY	APPROVED

DESIGNED BY	DRAWN BY	CHECKED BY	INSPECTED BY	NUMBER
				6131-84

LINE A - SEE INSERT

5/8/550    BAK  
Nara-CP  
RG 92  
E 1888C  
Bx 8398  
F 600.92 CpWadsworth

NARA APPROVED FOR USE  
THROUGH THE RESEARCH  
COMPLIANCE