



OUTSIDE LIGHTING SYMBOL SCHEDULE

 - 50 FT. UNION METAL POLE, CAR. # 2450-55
 W/ (4) # 47760 CROUSE HINDS 1000-W MERCURY
 VAPOR FLOOD LIGHTS 400V BALLAST WITH
 (4) # H1000 W-36-15 MV LAMPS, MOUNTED ON
 CONC. BASE

 - REVERE # 2281 400-W MERCURY VAPOR LUMINAIRE
 W/ # B48-K BALLAST MOUNTED ON BUILDING, WITH
 # 8614-G BRACKET CONTROLLED FROM PANEL.

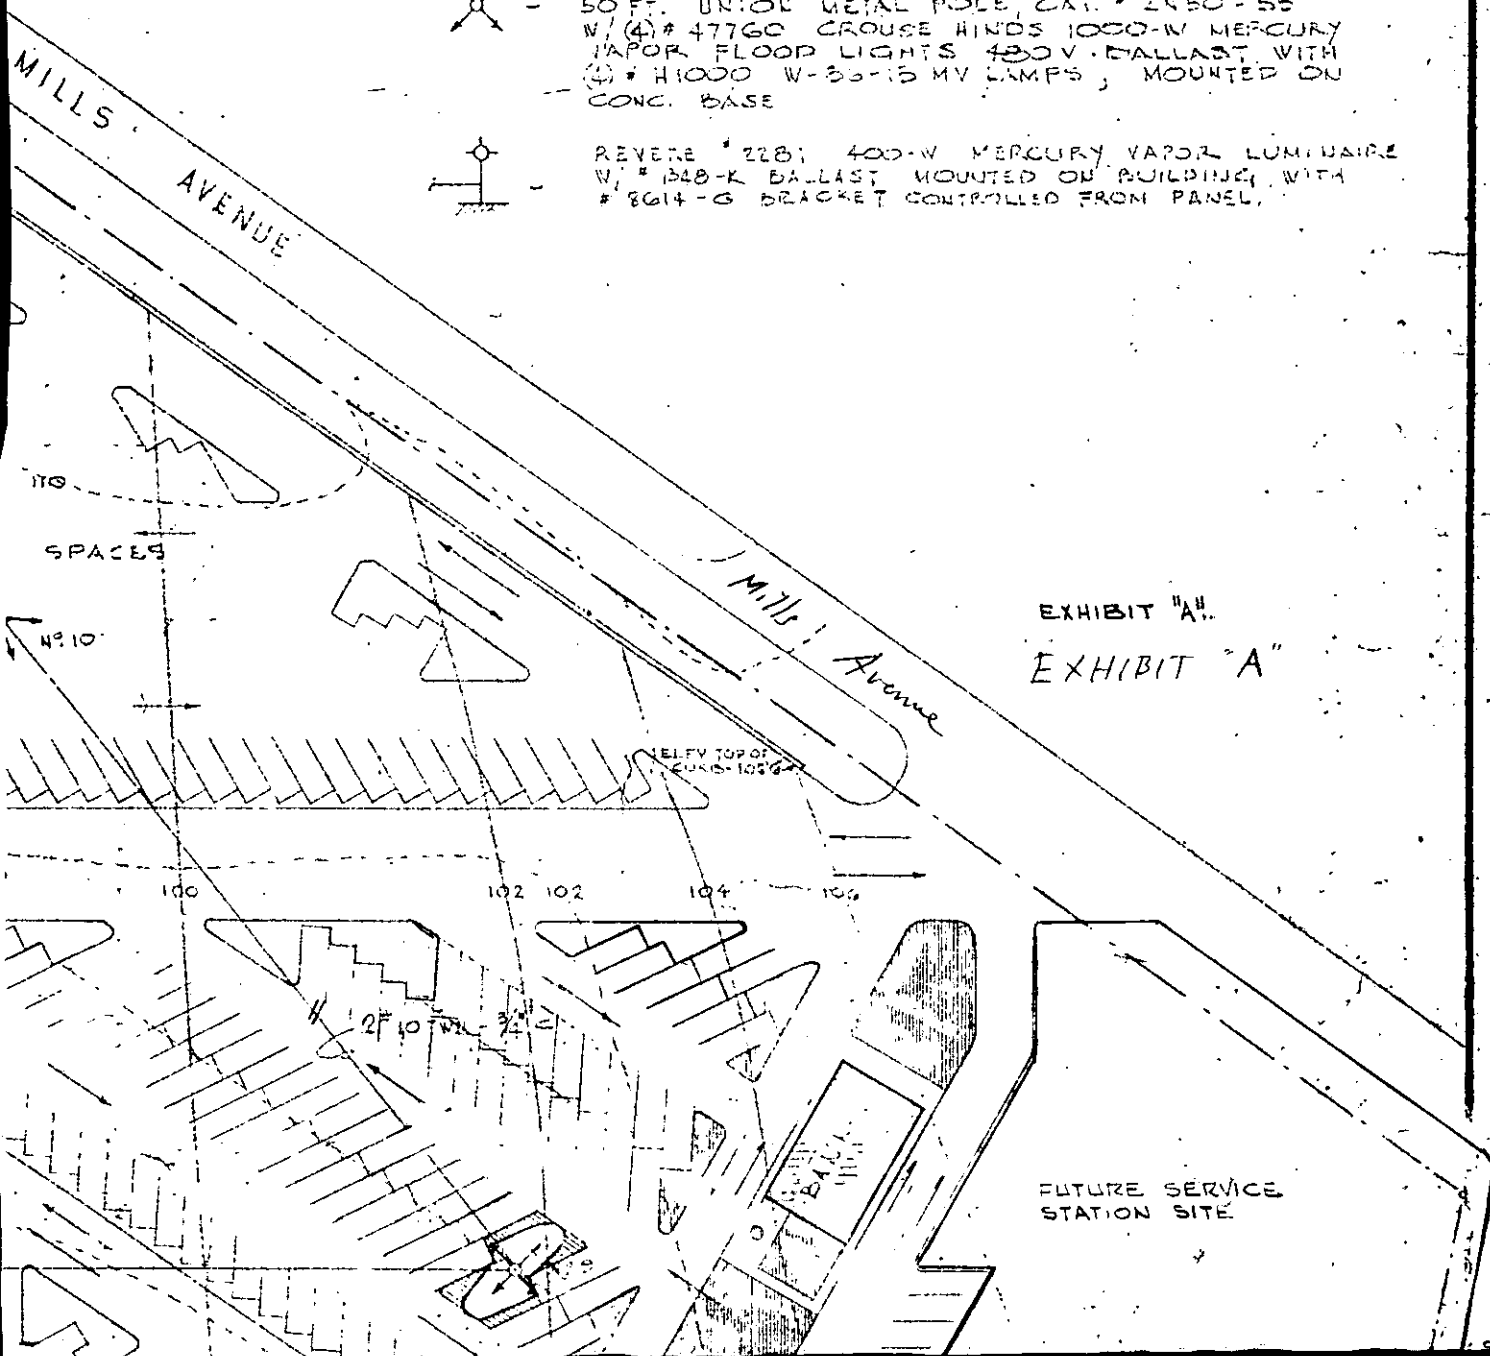


EXHIBIT "A"
EXHIBIT "A"

FUTURE SERVICE
STATION SITE