


GRACE F. EARLE
(EXECUTRIX & TRUSTEE)

VOL 900 PAGE 112

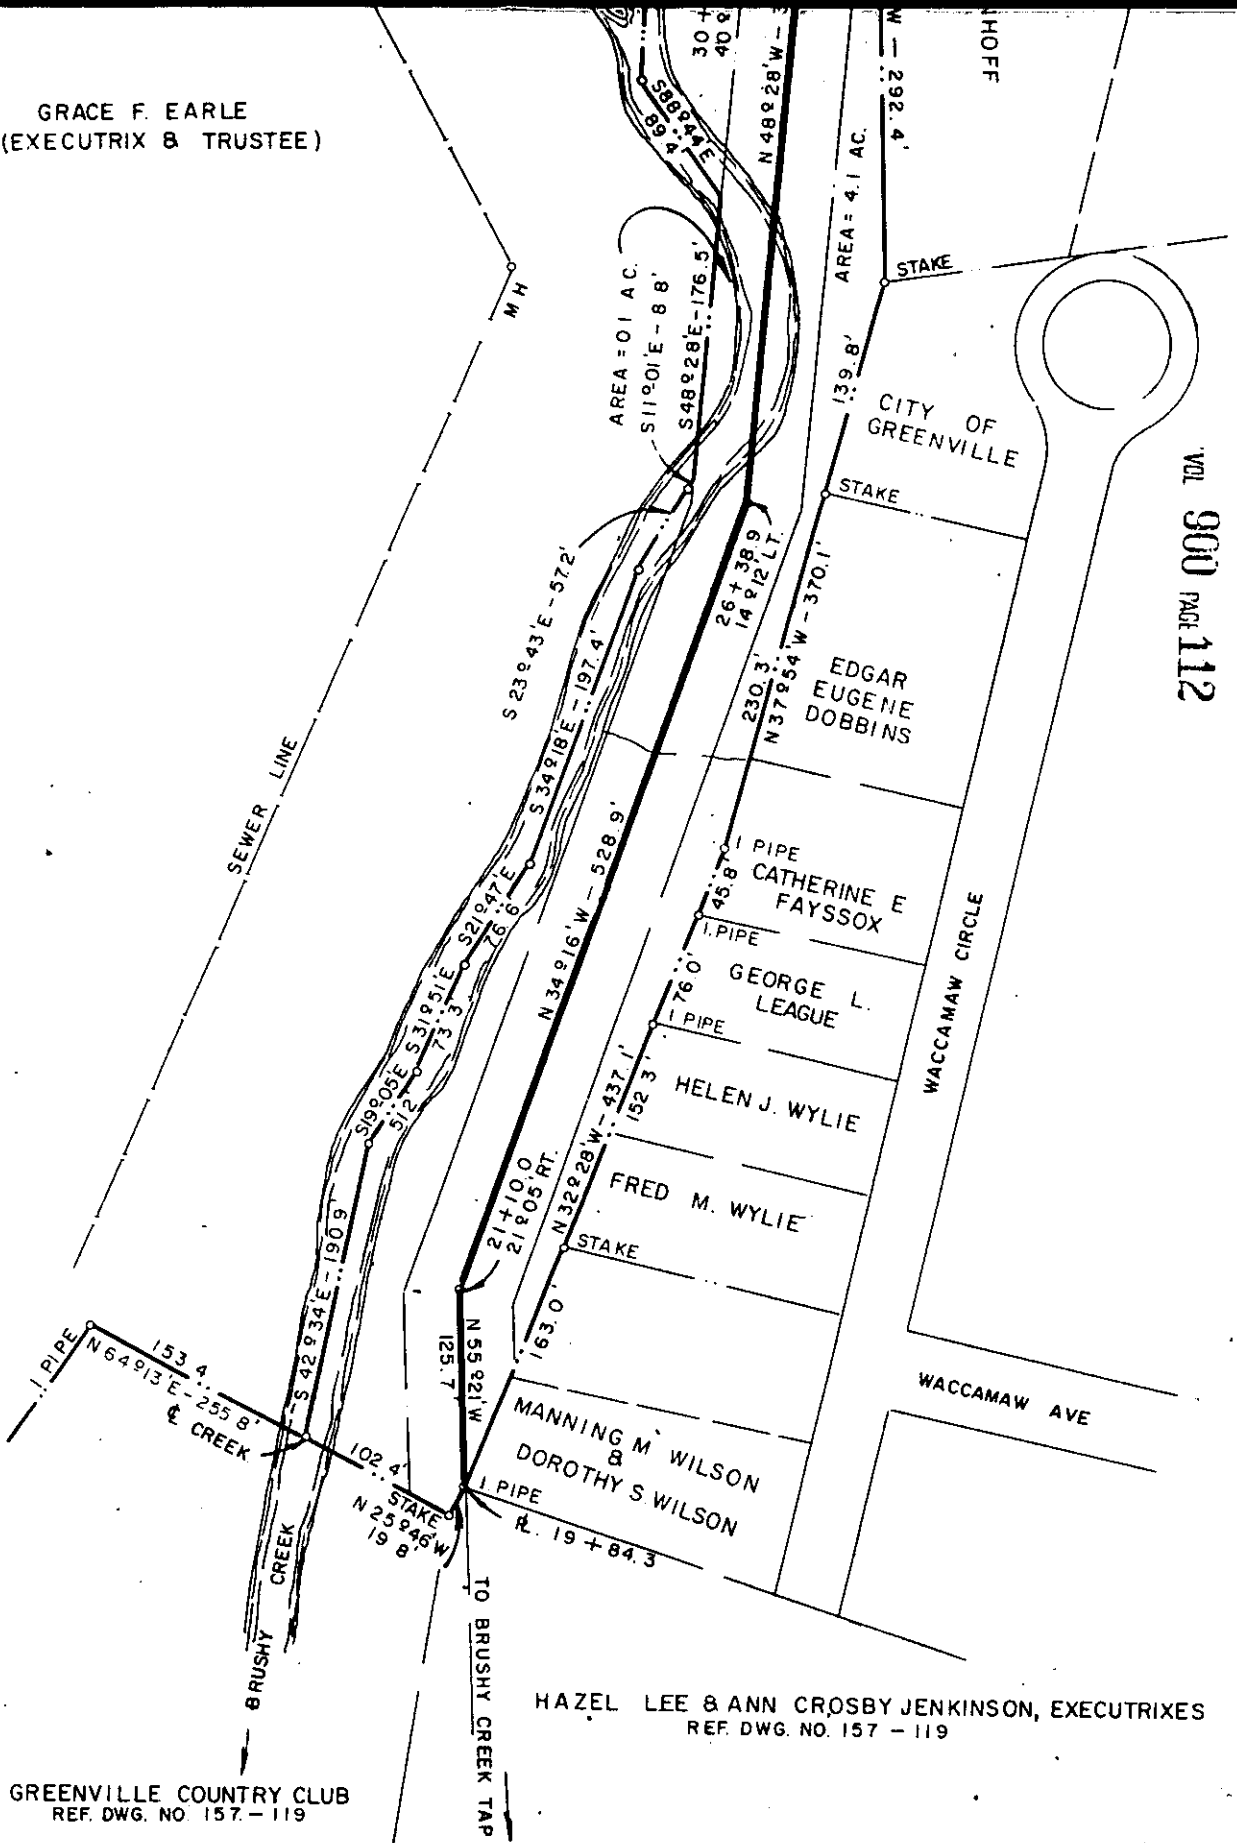

GREENVILLE COUNTRY CLUB
REF. DWG. NO. 157 - 119

HAZEL LEE & ANN CROSBY JENKINSON, EXECUTRIXES
REF. DWG. NO. 157 - 119

DUKE POWER COMPANY
BRUSHY CREEK RETAIL
TRANSMISSION LINE
CROSSING PROPERTY OF
GRACE F. EARLE (EXECUTRIX & TRUSTEE)
GREENVILLE, S.C.
GREENVILLE COUNTY

101- 1- 184

T. O. NO. 7062 - 5

SCALE: 1" = 100'
BOOK NO. 623

OCT 5, 1970
FILE NO. 54-77

Recorded October 8, 1970 at 1:35 P.M. # 8155