


VEL 1007 PAGE 140

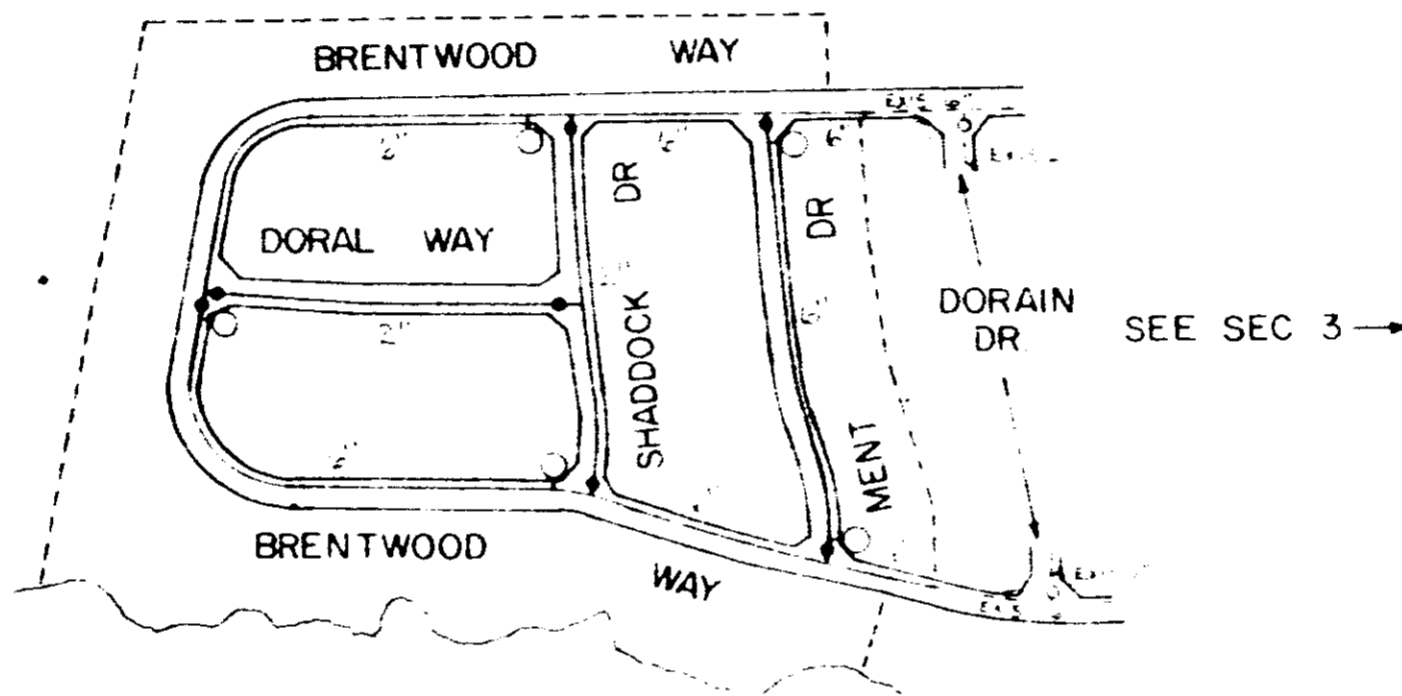

NOTE
ALL 6" VALS & FIRE HYDS OPEN RIGHT
ALL 2" VALS. OPEN LEFT

Material List:

6" C. I. Pipe	-	3,985'
2" Galv. Pipe	-	1,400'
6" Valves	-	8
2" Valves	-	4
Fire Hydrants	-	5

BRENTWOOD SEC. 4
MAY, 1974 SCALE 1" = 400'

Rackley Builders, Inc.
to
Commissioners of Public Works
of the City of Greenville, S. C.
September 5, 1974
Blk. B. 313-1-2 6 & 2.7

RECORDED SEP 23 '74 7837