


DEMY 3

BOOK 997 PAGE 7

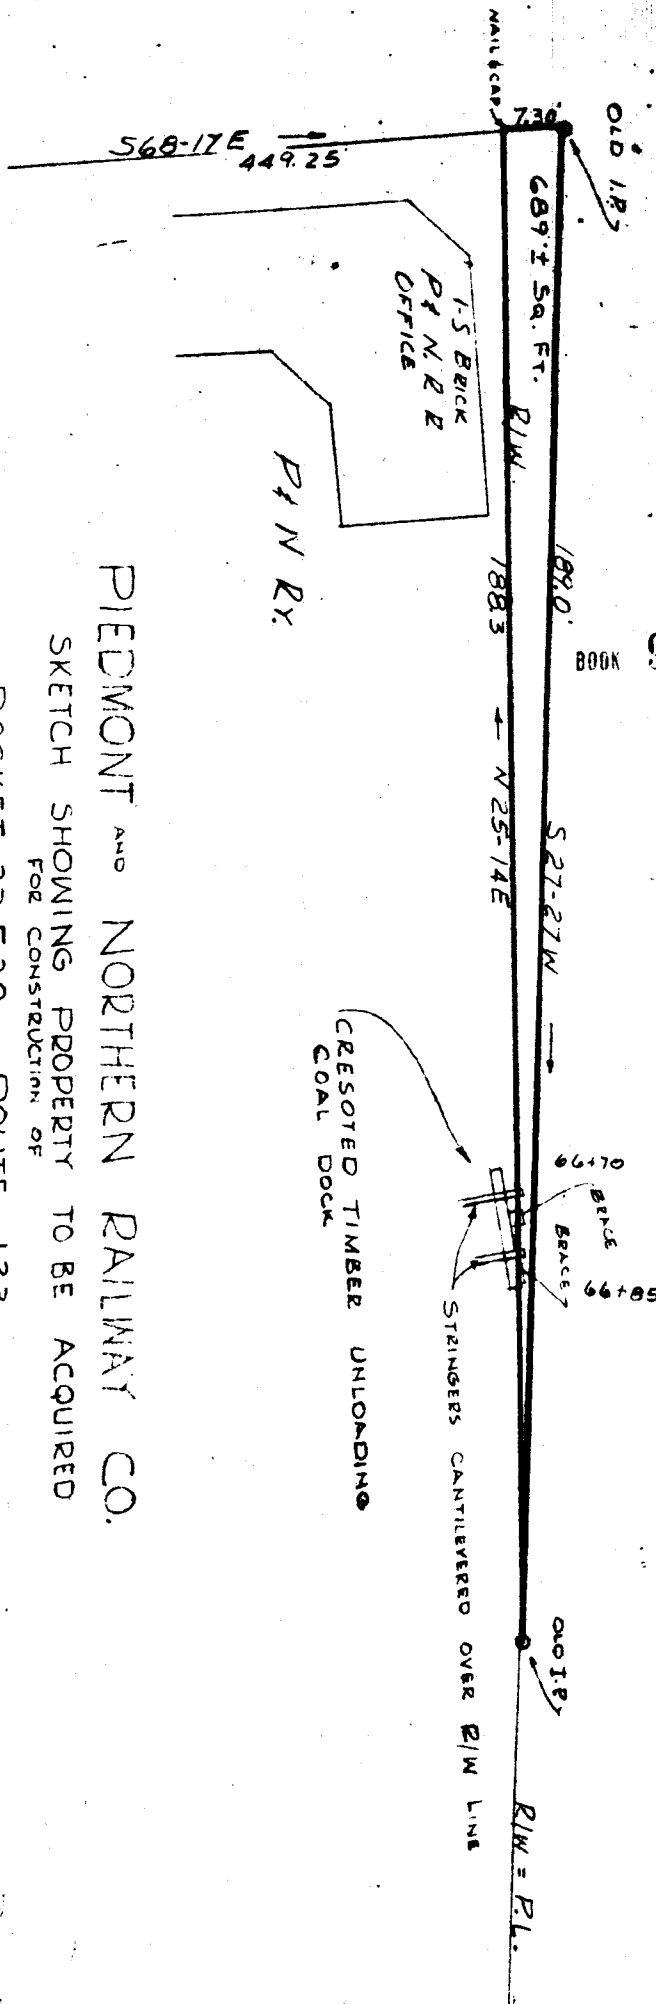

PIEDMONT AND NORTHERN RAILWAY CO.
 SKETCH SHOWING PROPERTY TO BE ACQUIRED
 FOR CONSTRUCTION OF
 DOCKET 23.528 ROUTE 123
 BY
 STATE HIGHWAY DEPARTMENT
 AT
 S. ACADEMY ST.
 GREENVILLE, S. C.
 FEB. 10, 1965
 CHARLOTTE, N. C.

NOTE: THIS DRAWING TRACED FROM DRAWINGS F-1651 & F-1651A

F-1651-B

Recorded June 4, 1965 at 3:07 P. M. #34032

(7)