


HARBIN

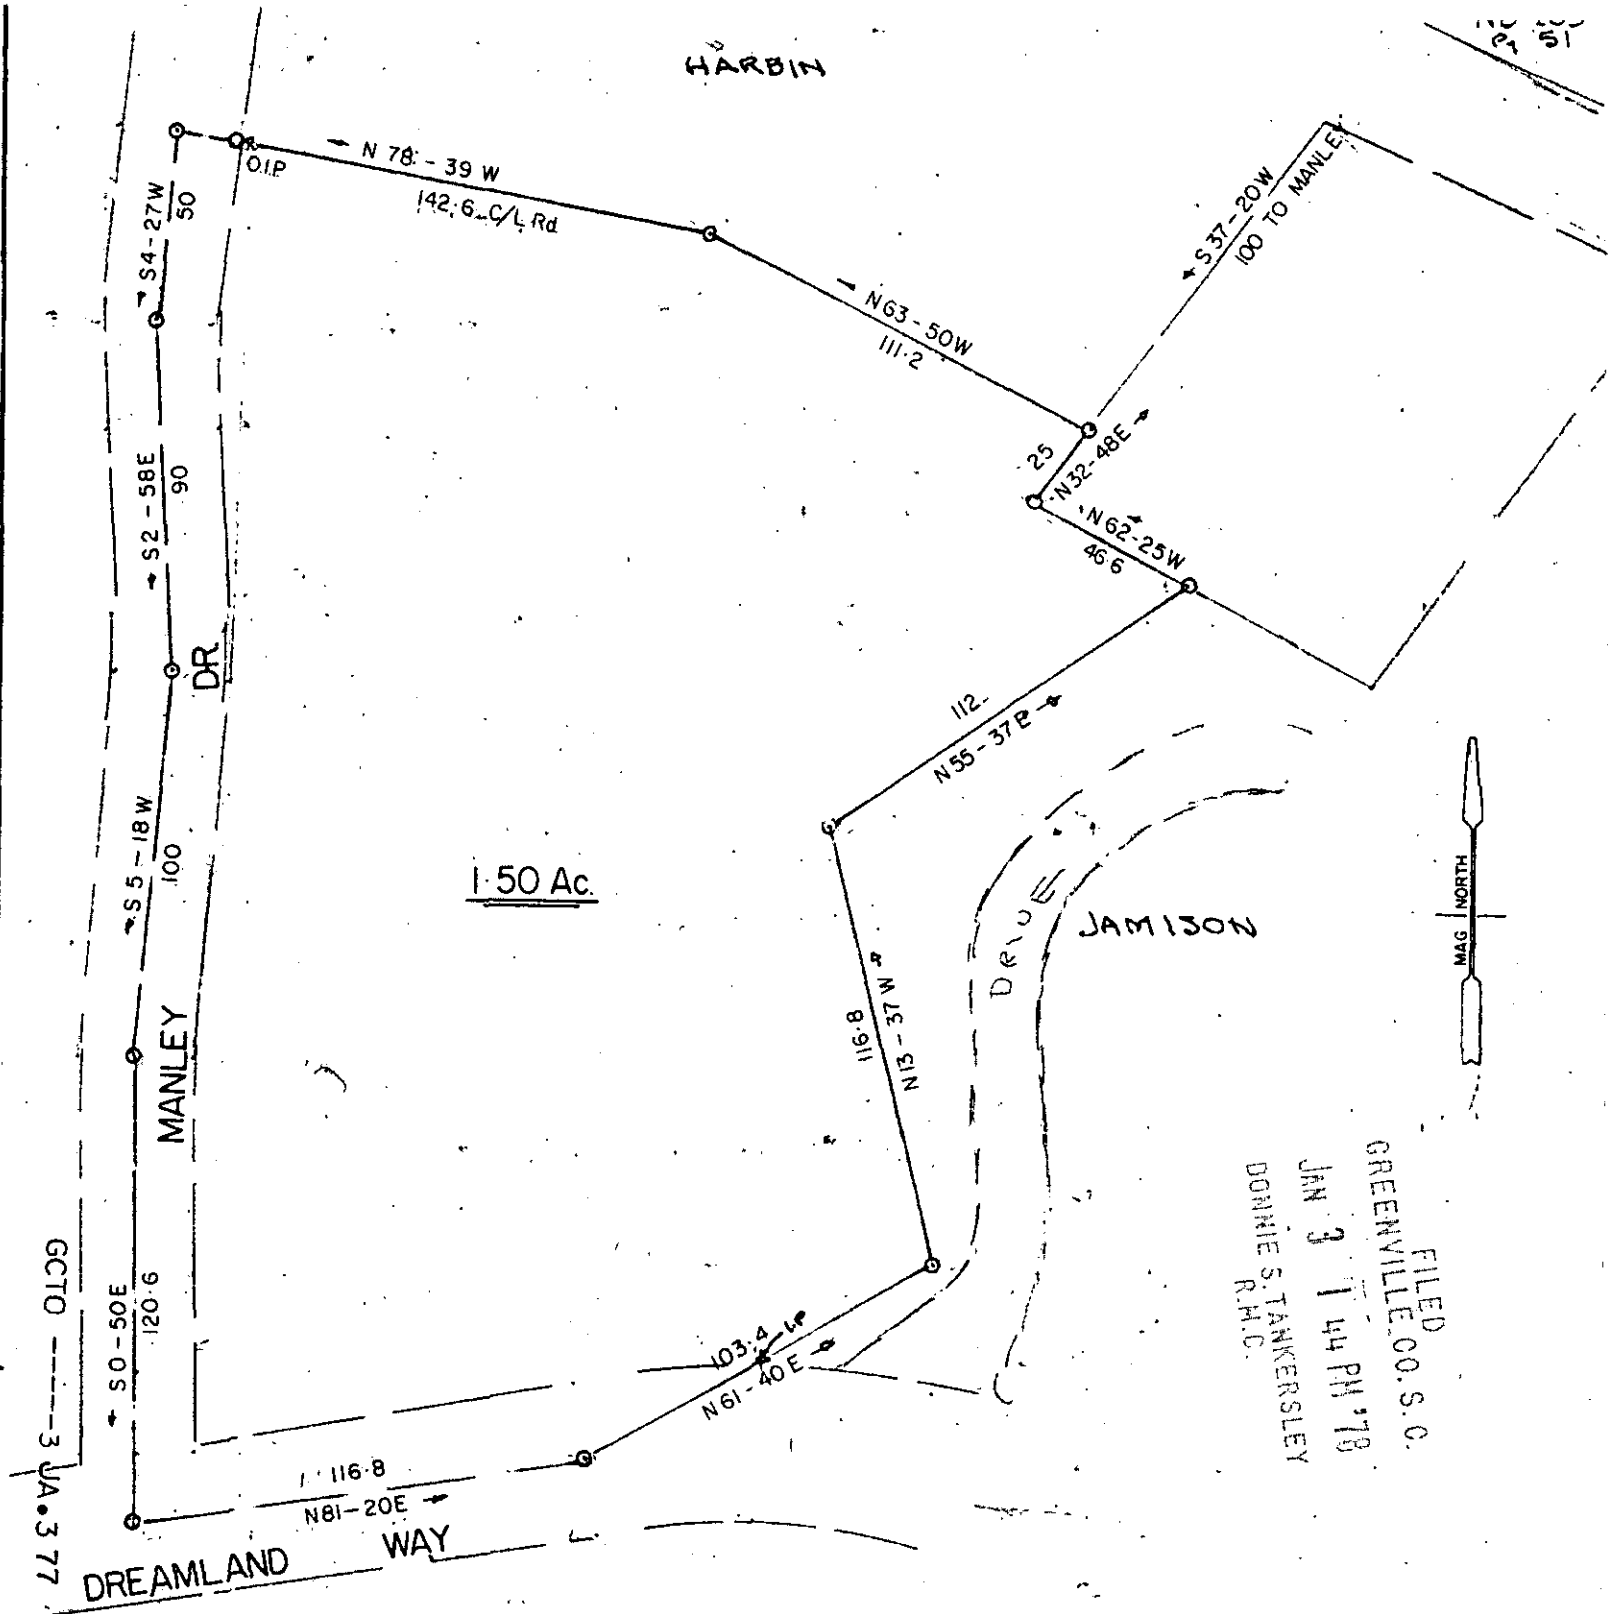

1.50 Ac.

JAMISON

DRIVE

MANLEY

DR

DREAMLAND

WAY




FILED
 GREENVILLE CO. S.C.
 JAN 3 1 44 PM '78
 DONNIE S. TANKERSLEY
 R.H.C.

19903

PROPERTY OF
SUNNY SUTTON

GREENVILLE CO, S.C.

SCALE 1"=50' DEC. 28-77 MICROFILMED

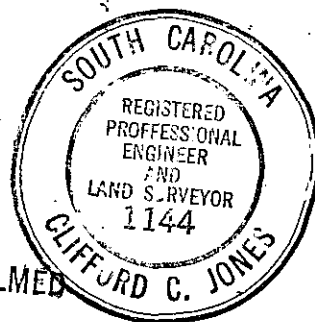

JONES ENGINEERING SERVICE 1004 E. PERRY RD

✓6-2-29

JAN 9 '78

1.0001

GCTO -3 JA.377 1349