


MAY 30 1979

FILED
GREENVILLE CO. S. C.
GREENVILLE CO. S. C.

MAY 30 9 56 AM '79

DONNIE S. TANKERSLEY
R.M.C.

MICROFILMED

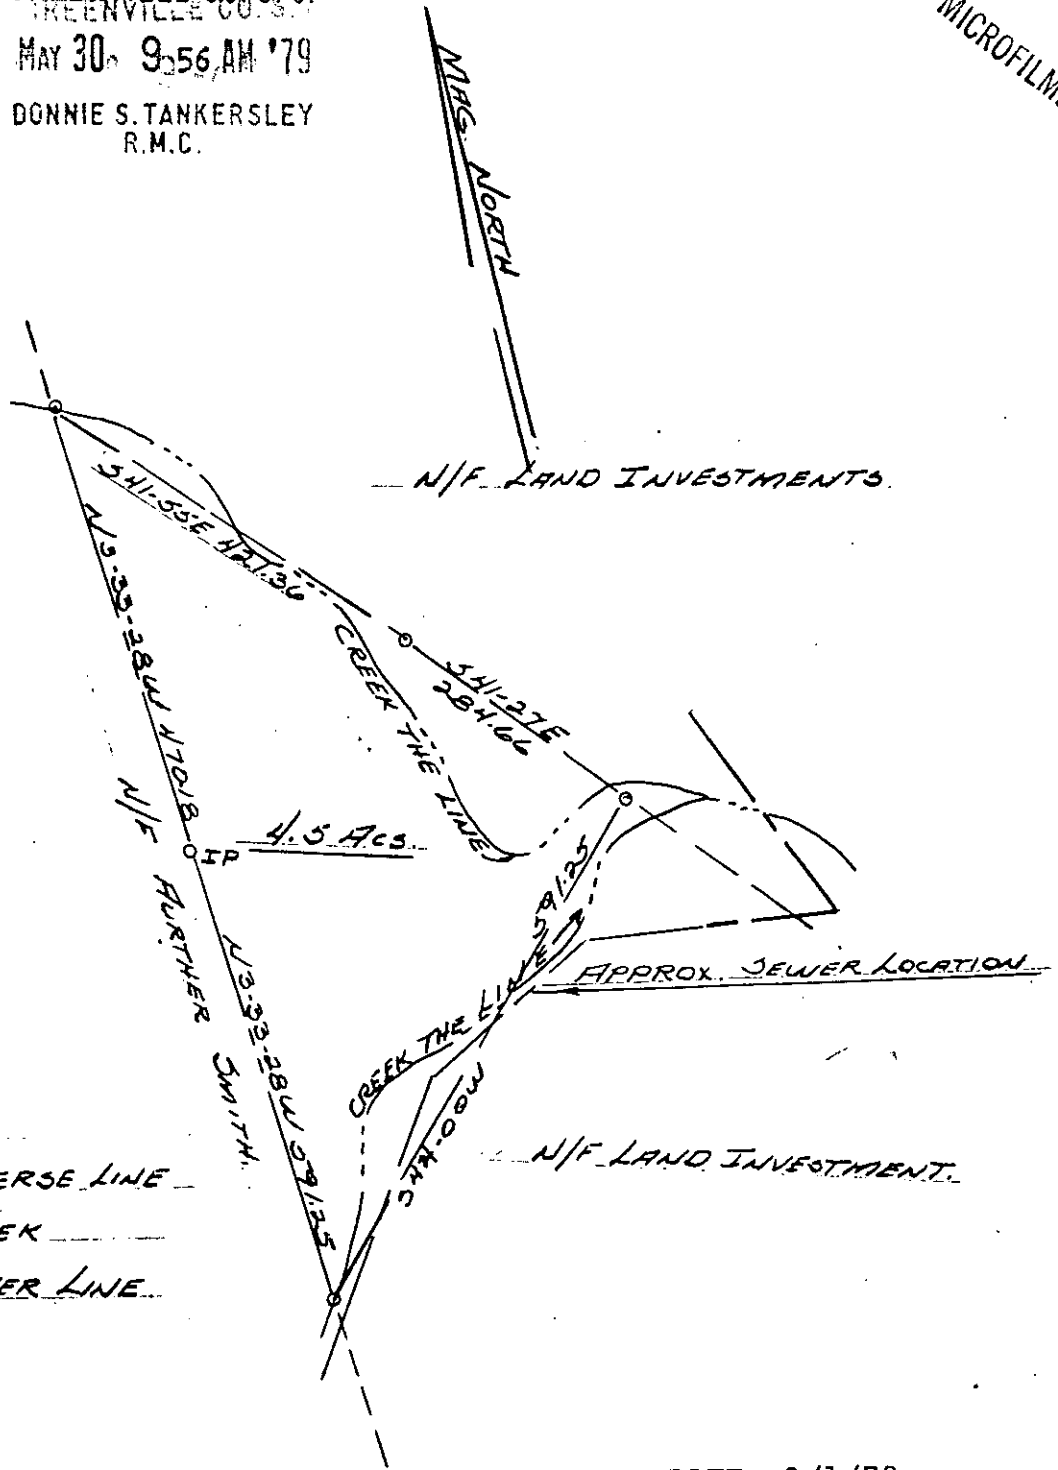

LEGEND

- — — — — TRAVERSE LINE
- - - - - CREEK
- - - - - SEWER LINE

6CTD
3 MY30 79
1206

GREENVILLE COUNTY
SOUTH CAROLINA

DATE: 9/1/78
SCALE: 1" = 200'

PLAT
PROPERTY LOYD G. BOYER AND DEE A. SMITH

35089

MF-50



Heaner Engr. Co., Inc.
Greenwood, S.C.

