



1209-120


UPPER ROOM PLAN

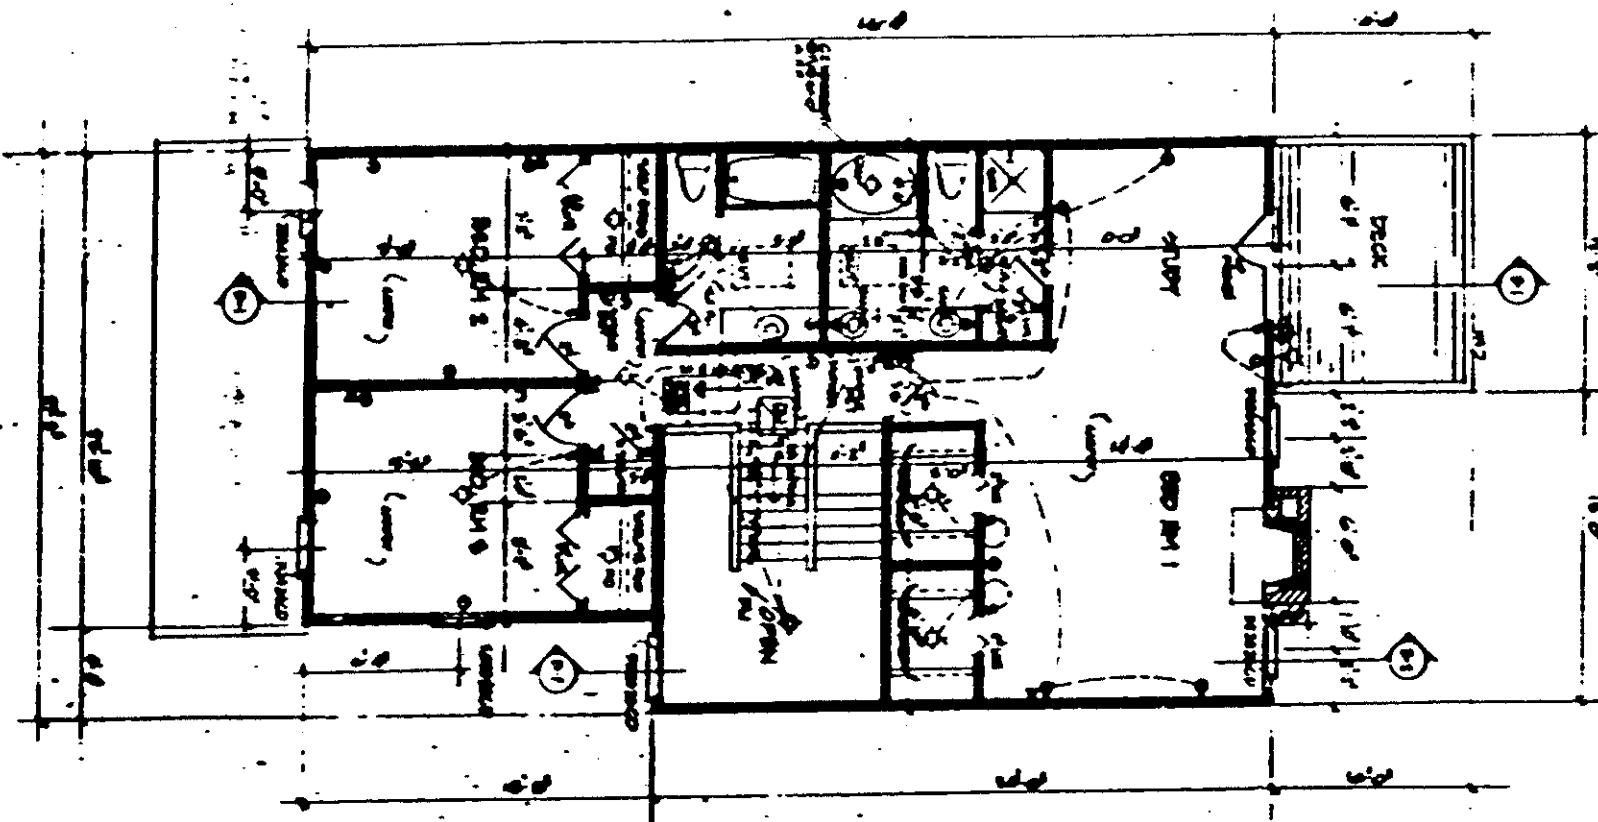

PLAN VIEW

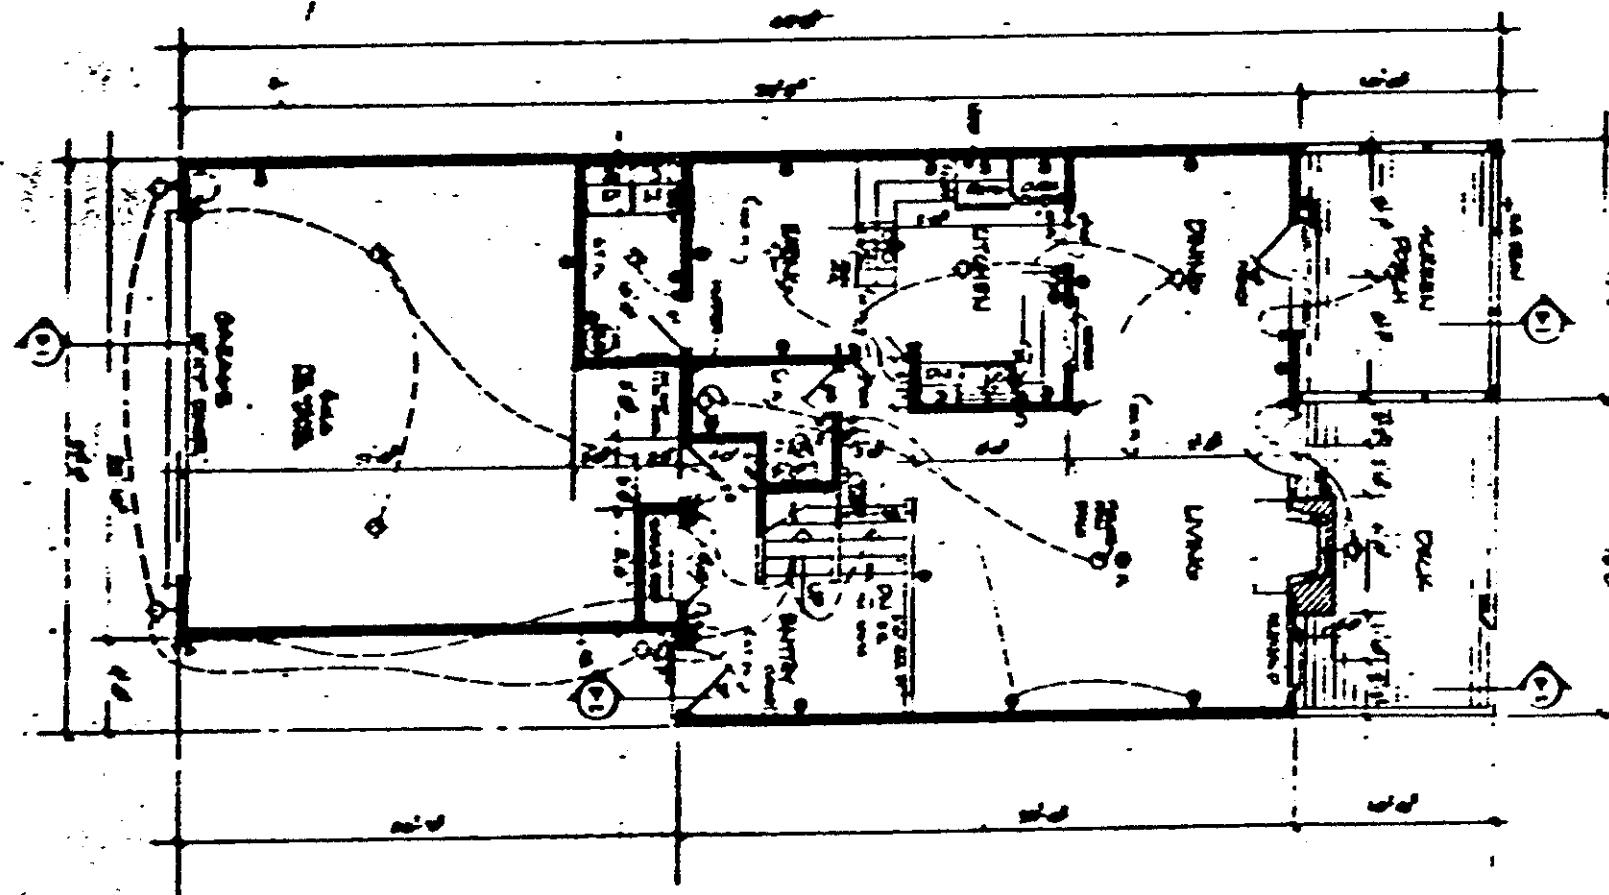

B  
PLAN

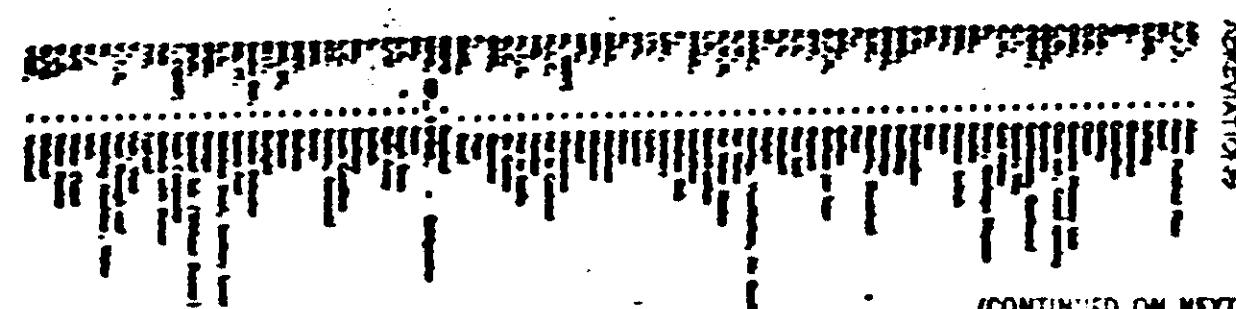

(CONTINUED ON NEXT PAGE)