

Plat Book 4D, Page 9 A

13789 Filed This 16 day of Dec. 1969

And Recorded in Vol. 4D Page 9 16 48 N

Ollie Farnsworth


Register of Deeds, Greenville County, S. C.

DEC 16 1969

FILED
GREENVILLE CO. S. C.

DEC 16 10 48 AM '69

OLLIE FARNSWORTH
R. M. C.

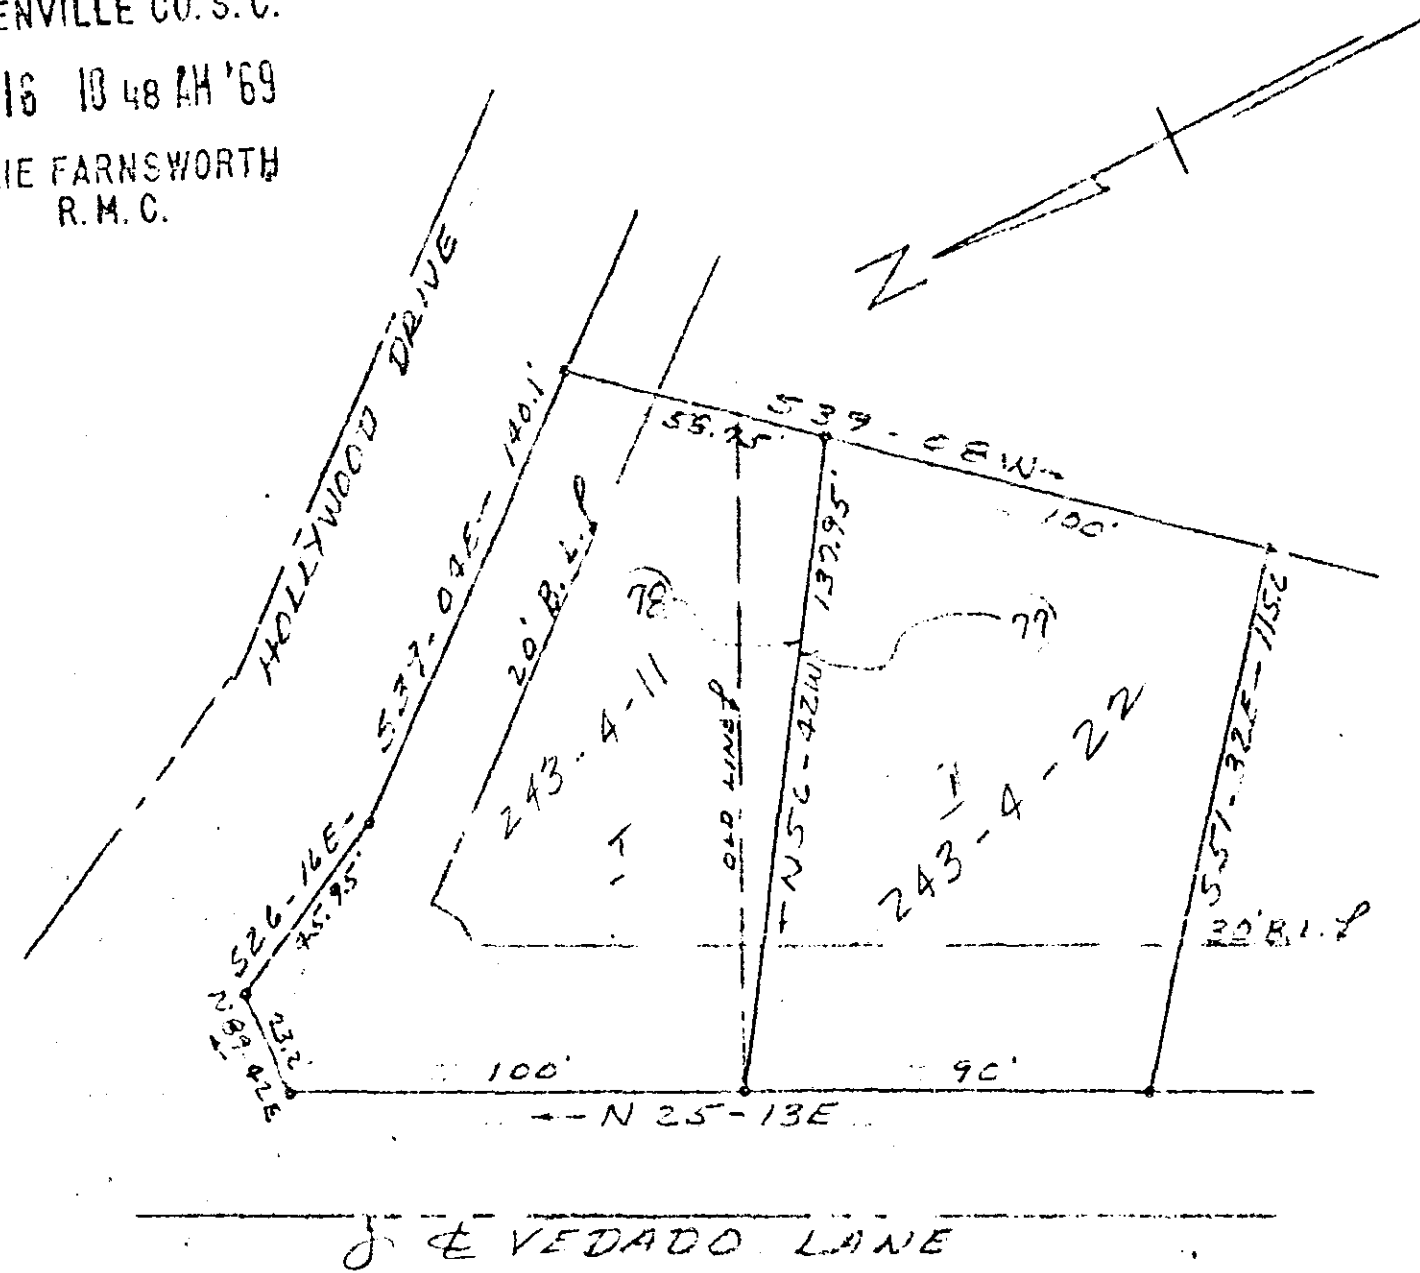

REVISION

LOT 78-SEC. 1 & LOT 79-SEC. 2
OF
VARDRY-VALE

NEAR GREENVILLE, S. C.

MAY 19, 1969 SCALE 1"=50'

4D-9

REVISION BY: CARROLL & CLARKSON
SURVEYORS, INC.
H. C. Clarkson
SC. PLS. N° 2589

10757

