


#13876 Filed This 17 day of Dec 19 69

And Recorded in Vol. 45 Page 17 at 4:13 P.M.

Ollie Farnsworth
Register Meane Conveyance Greenville County, S. C.

DEC 17 1969 13876

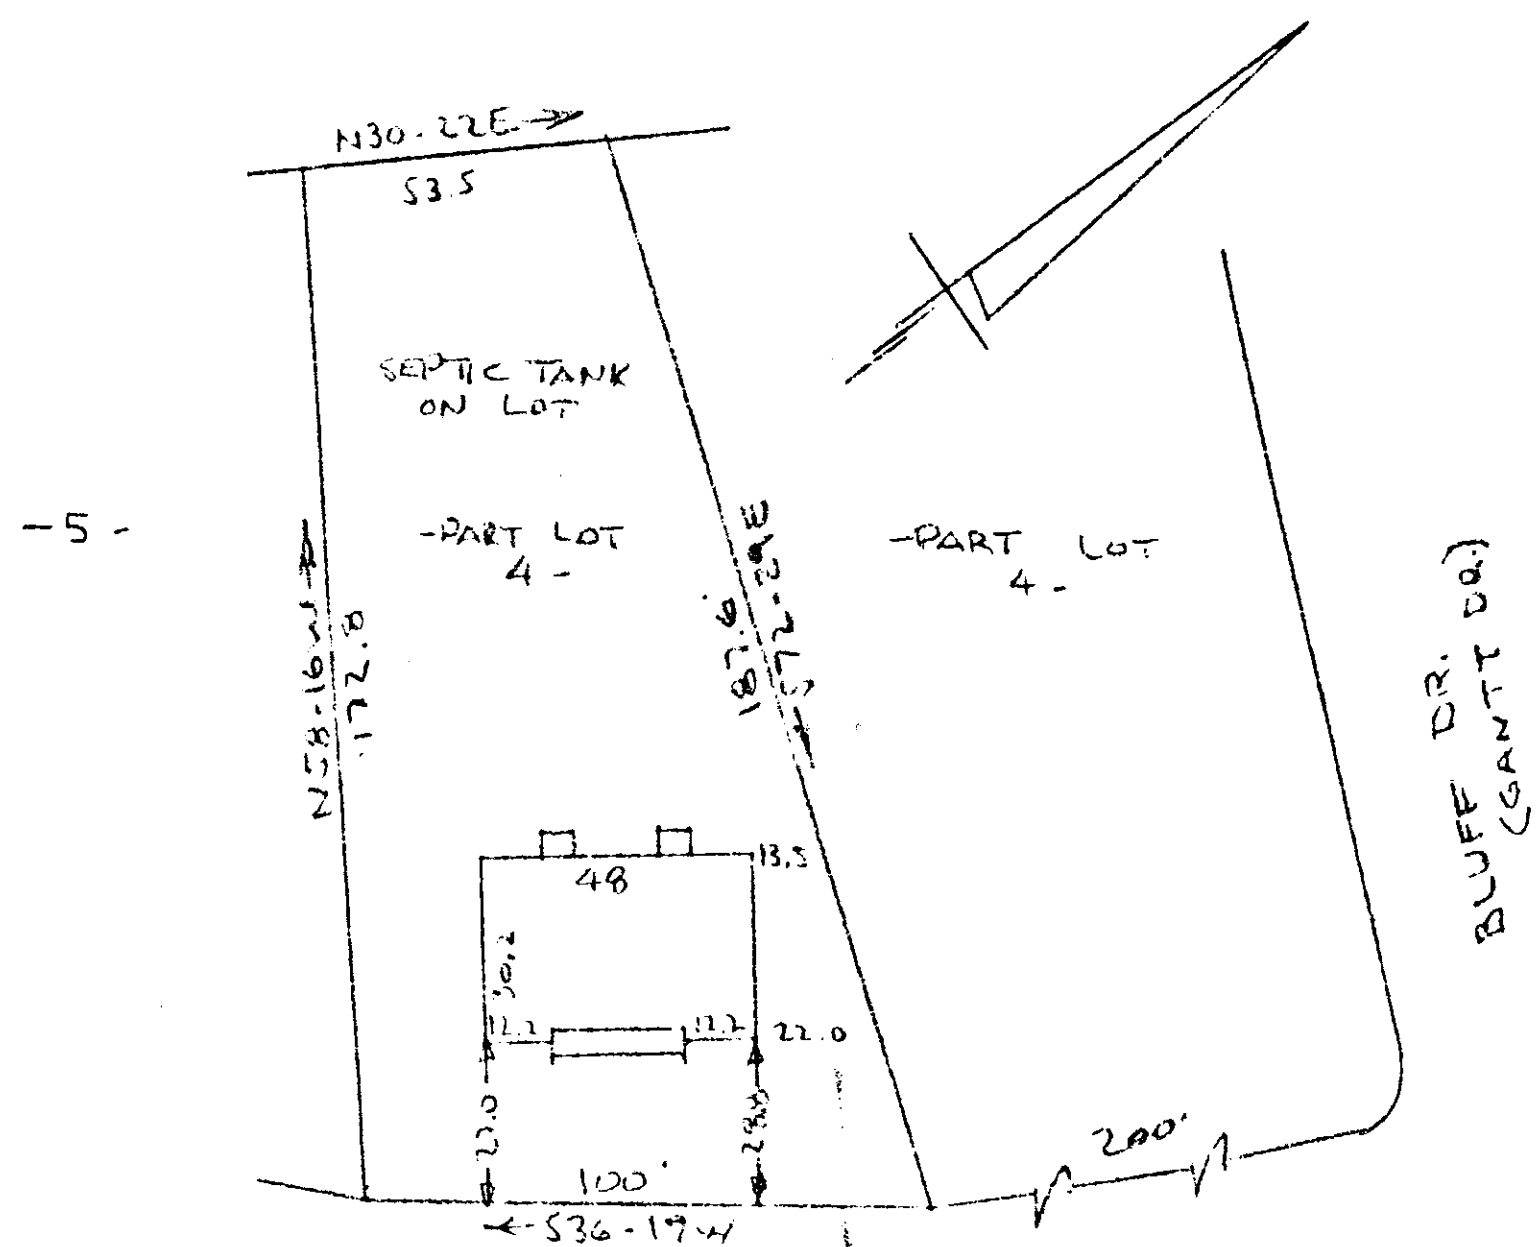

S. FAIRFIELD ROAD
WATER IN ST. RW

PROPERTY OF
ISAAC SIMPSON JR.
NEAR GREENVILLE, S.C.
SCALE: 1" = 40' 12 DEC 1969

BLUFF DR. (GANTT DO.)

Dec 17 4 10 PM '69
OLLIE FARNSWORTH
R.M.C.

This is to certify that on the 12th day of December 1969, I surveyed the property shown on this plat being known as lot a portion of lot 4 on a plat of BROOKWOOD and recorded in the RMC Office Greenville County, S.C., in Plat Book "BB" at Page 27 and also being known as Property Of ISAAC SIMPSON, JR. recorded in the RMC Office Greenville County, S.C., in Plat Book 40 at Page 17; and that the property lines, walls and buildings are as shown hereon, and that the walls and buildings located on said lot do not encroach or project on adjacent street or property, and that no adjacent walls or buildings encroach or project on said premises, and no power lines cross this property except as shown hereon.

4D-17

R. B. Bruce
R. B. Bruce, N.L.S. #1952

CAROLINA ENGINEERING & SURVEYING CO.

