


#14448 Filed This 23 day of Dec. 19 69

And Recorded in Vol. 40 Page 31 at 2:53 P.M.

Ollie Farnsworth
Register of Deeds Greenville County, S. C.

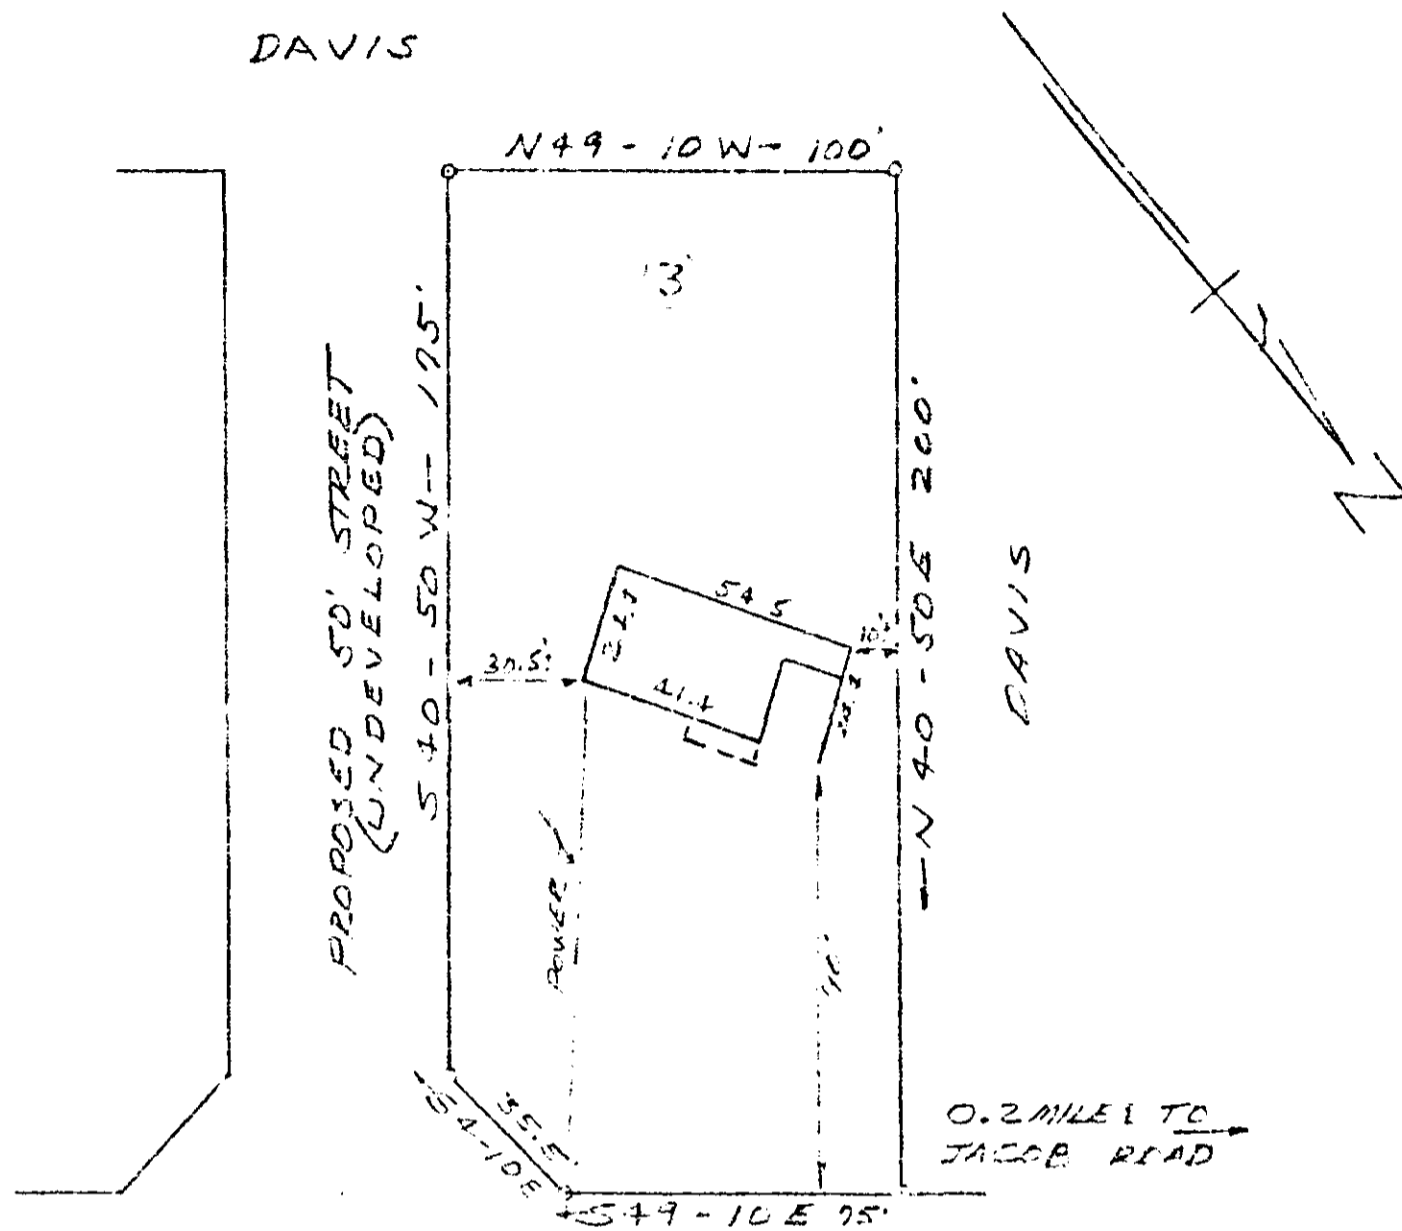

BLASSINGAME ROAD
(WATER IN STREET)

PROPERTY OF
LEWIS & P. REYNOLDS
LEILA R. REYNOLDS
NEAR GREENVILLE, S.C.
OCT. 21, 1969 SCALE 1"=50'

FILED
GREENVILLE CO. S.C.
DEC 23 2 53 PM '69
OLLIE FARNSWORTH
R.M.C.

This is to certify that on October 11, 1969 I surveyed the property shown on this plat, shown as lot 10, 5th shown on plat of Property of Otis Davis dated June 15, 1969, and the same, this also being unrecorded, and that the property lines, walls and buildings are as shown hereon, and that the building located on said lot does not encroach upon or cross any adjacent streets or property, and that no adjacent lot or building project nor trespass on said lot, and that no utility lines cross this lot except as shown hereon.

Surveyed and Platted on
October 11, 1969

H.C. [Signature]

40-31
509

14448

