


#24298 Filed This 7 day of May 1970  
And Recorded in Vol. 45 Page 191 at 2:58 P.M.

Ollie Farnsworth  
Register Mesne Conveyance Greenville County, S. C.

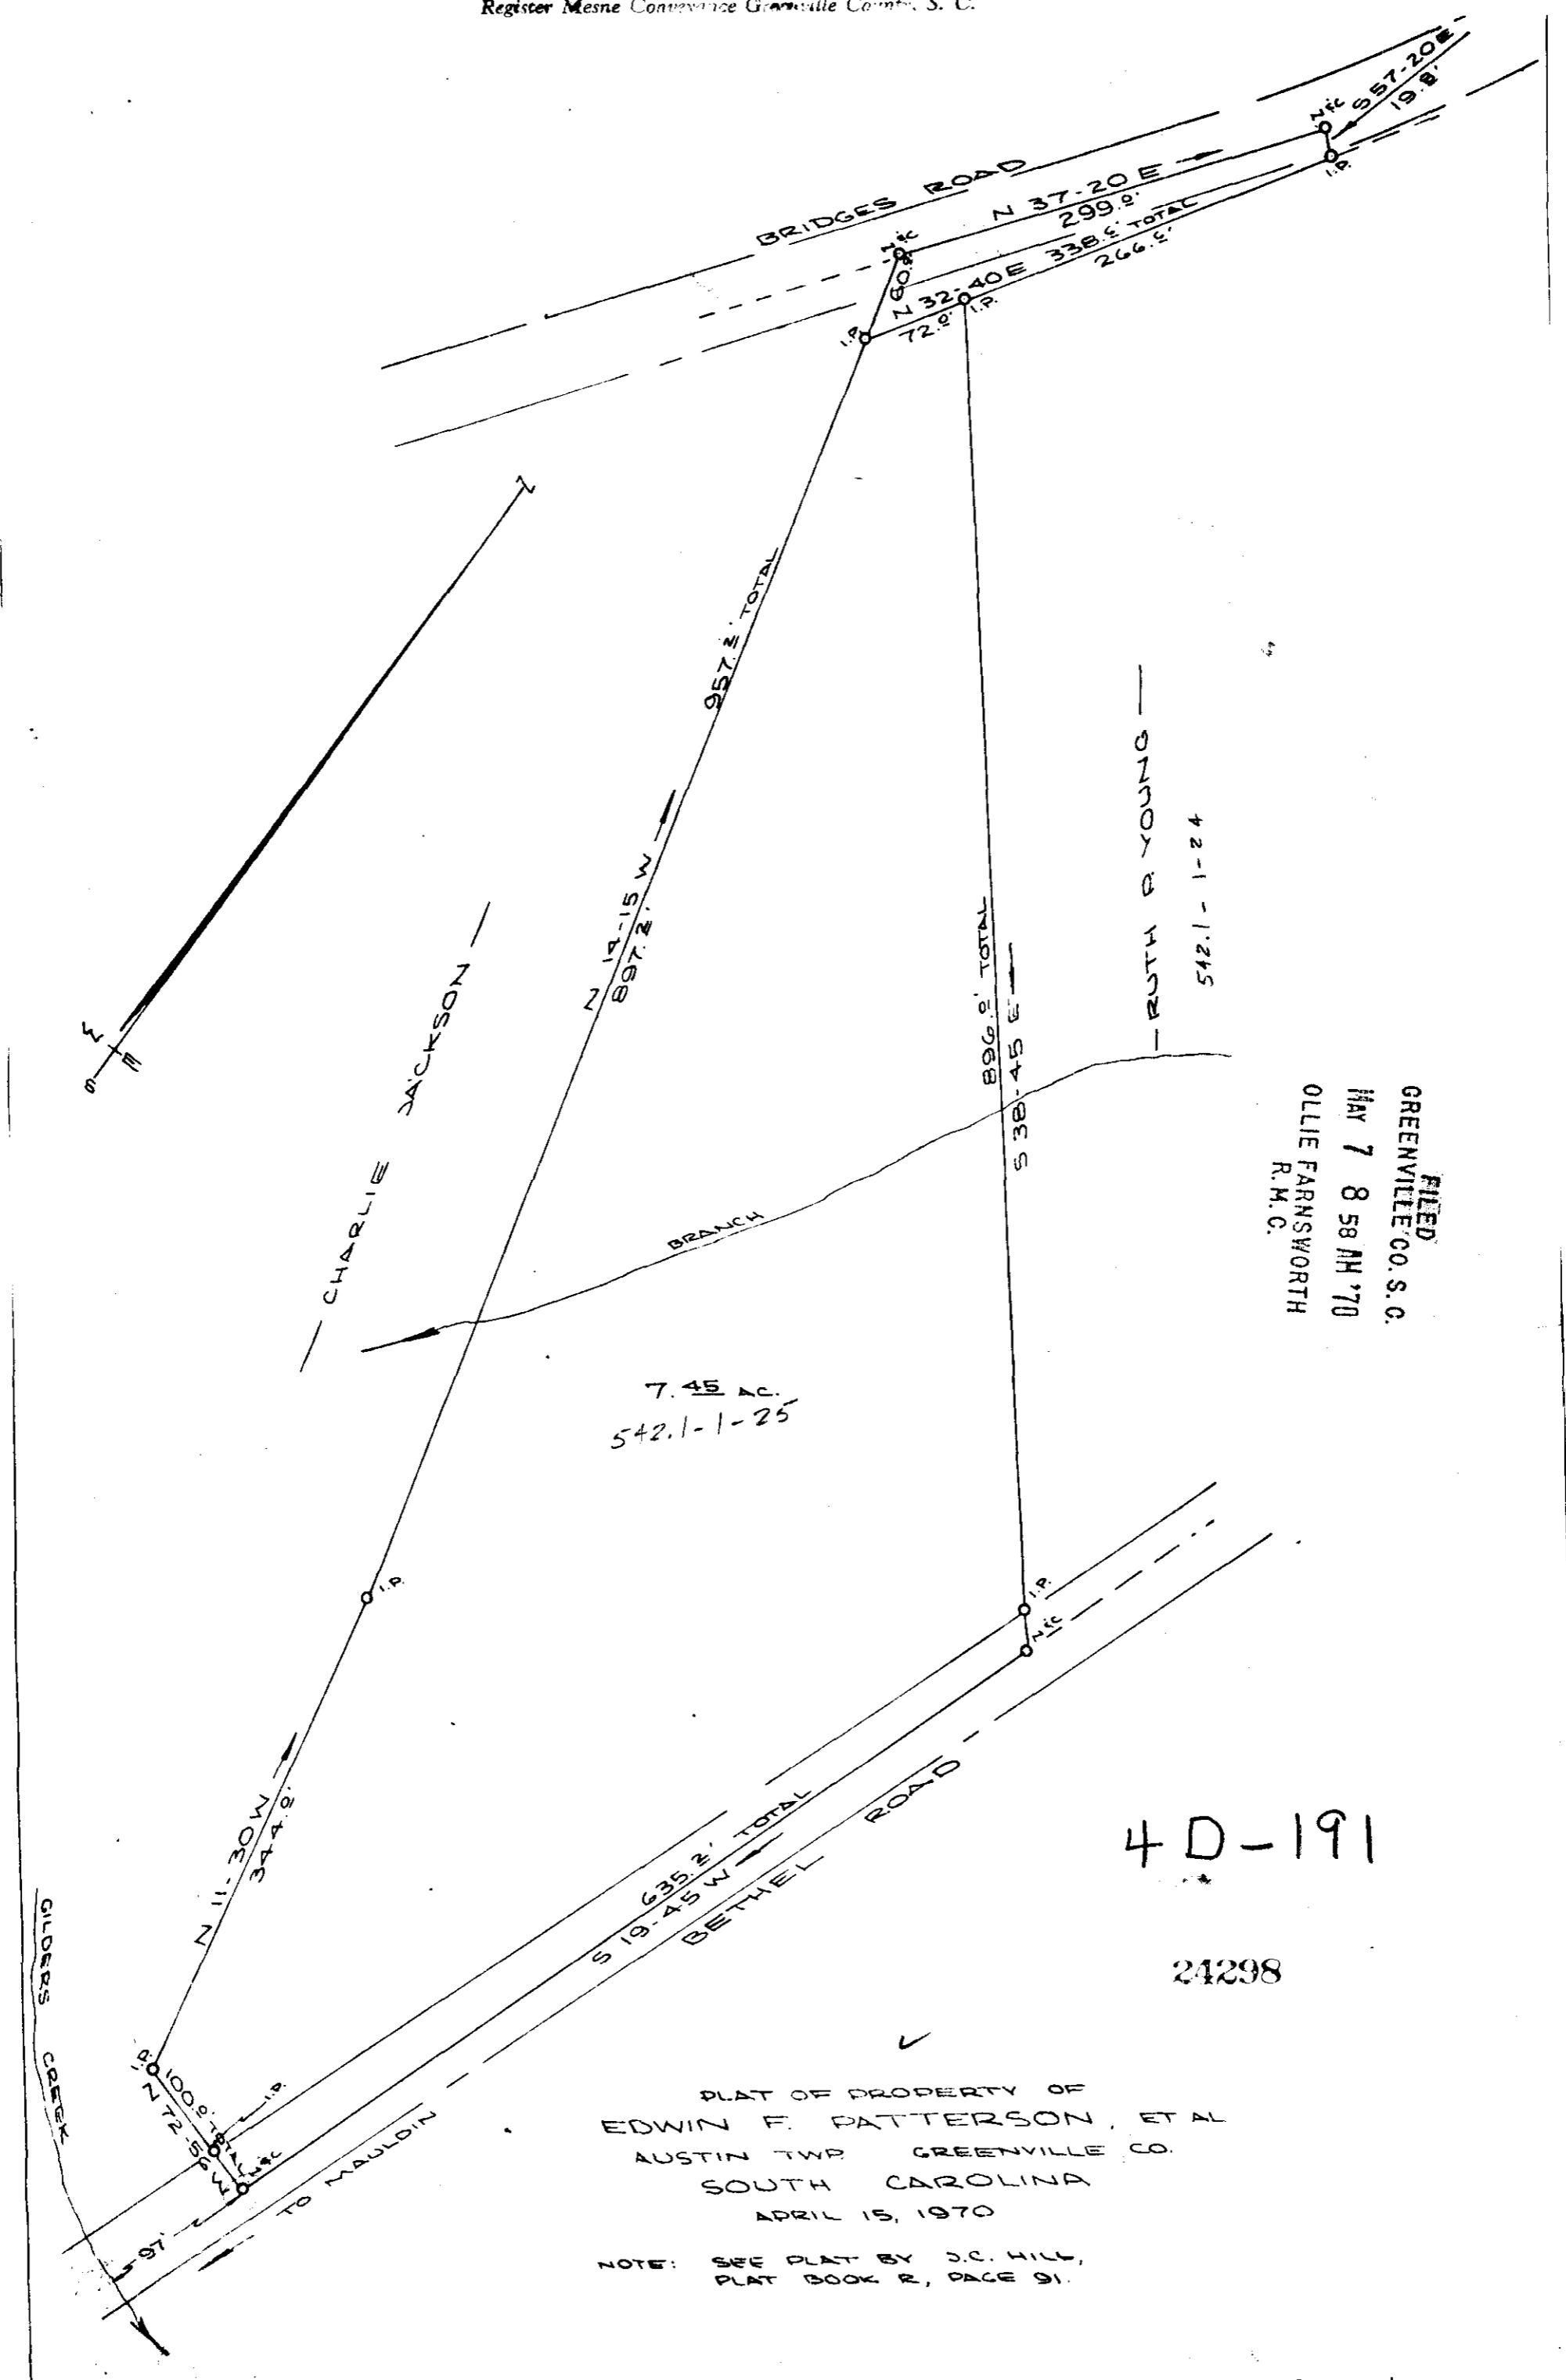

FILED  
GREENVILLE CO. S. C.  
MAY 7 8 58 AM '70  
OLLIE FARNSWORTH  
R.M.C.

7.45 AC.  
542.1-1-25

4D-191

24298

PLAT OF PROPERTY OF  
EDWIN F. PATTERSON, ET AL  
AUSTIN TWP GREENVILLE CO.  
SOUTH CAROLINA  
APRIL 15, 1970

NOTE: SEE PLAT BY J.C. HILL,  
PLAT BOOK R, PAGE 91.

W.R. WILLIAMS, JR. RLS #3978

SCALE 1" = 100'