


28370 Filed This 26 day of May 19 71
 Ollie Farnsworth
 Recorder of Deeds Greenville County, S. C.

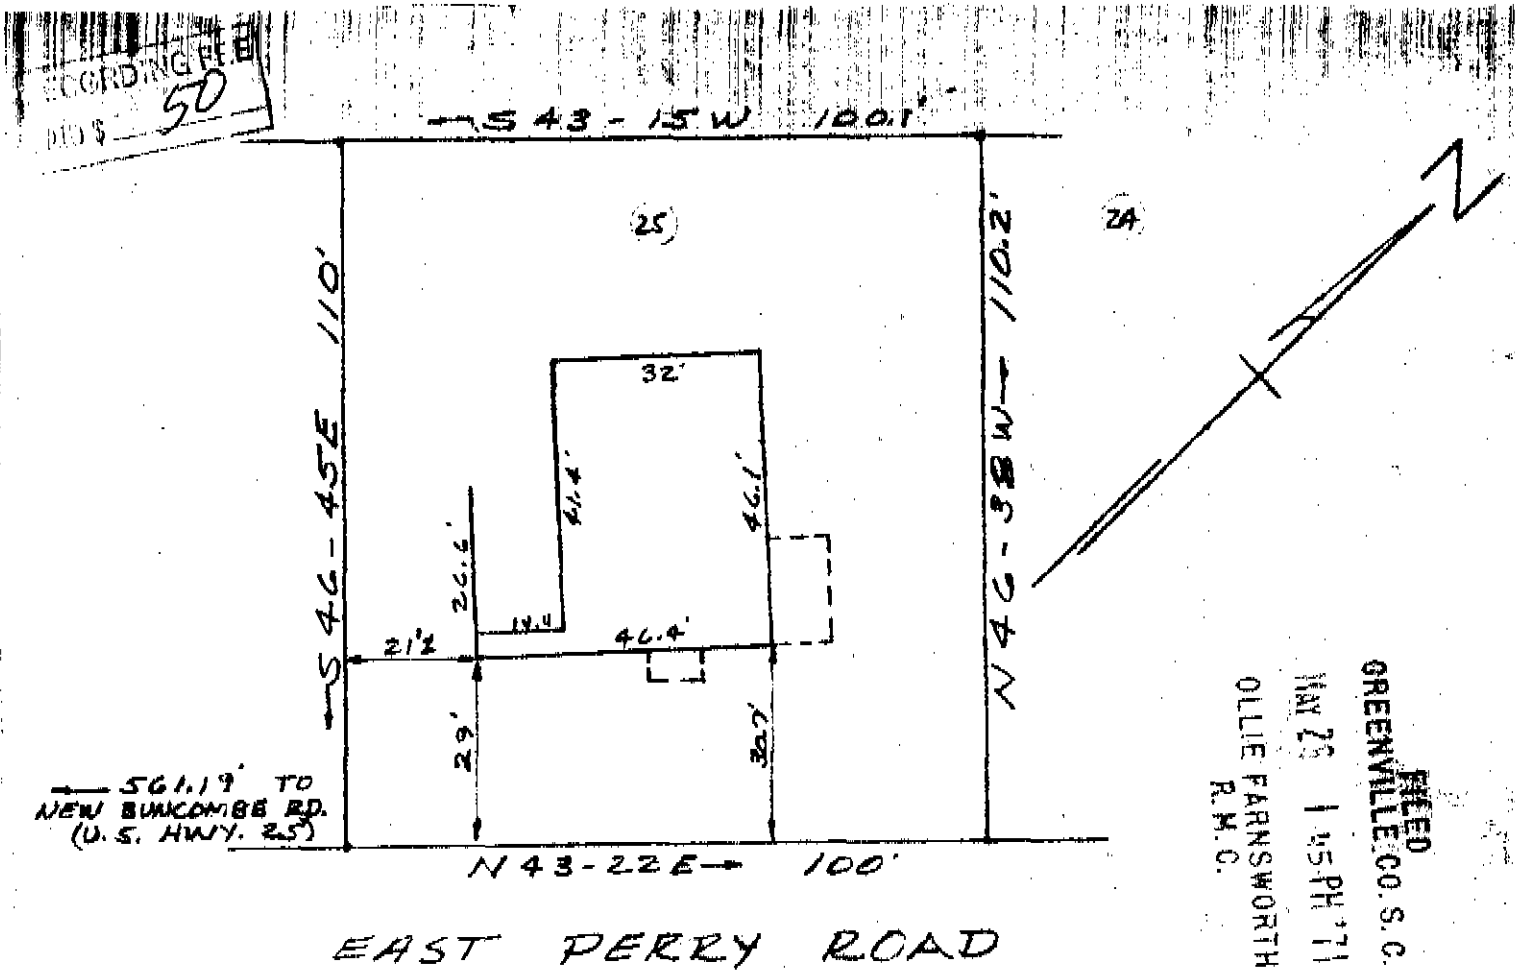

PROPERTY OF
 WILLIAM F. BALLARD JR.
 &
 NOVELLA S. BALLARD
 NEAR GREENVILLE, S. C.
 MAY 17, 1971 SCALE 1" = 30'

This is to certify that on May 17, 1971 I surveyed the property shown on this plat, known as all of Lot No. 25 on an unrecorded plat of Property entitled "Leawood Hills", also known as Property of William F. Ballard Jr. & Novella S. Ballard as shown on a plat recorded in the RMC Office for Greenville Co. in Plat Book #K at page 11, and that the property lines, walls and building are as shown hereon, and that the building located on said lot does not project nor encroach on adjacent streets or property, and that no adjacent walls or buildings project nor encroach on said lot, and that no utility lines cross this lot except as shown hereon.

Survey by Campbell & Clarkson
 Surveyors, Inc.

H.C. Clarkson
 S.C.R.L.S. No. 2589

28370

MAY 26 1971

HK-11