


28915 FILED THE 1ST OF June 1971

And Recorded in Vol. 4K Page 23 at 8:40 AM

Ollie Farnsworth
Register of Deeds Greenville County, S. C.

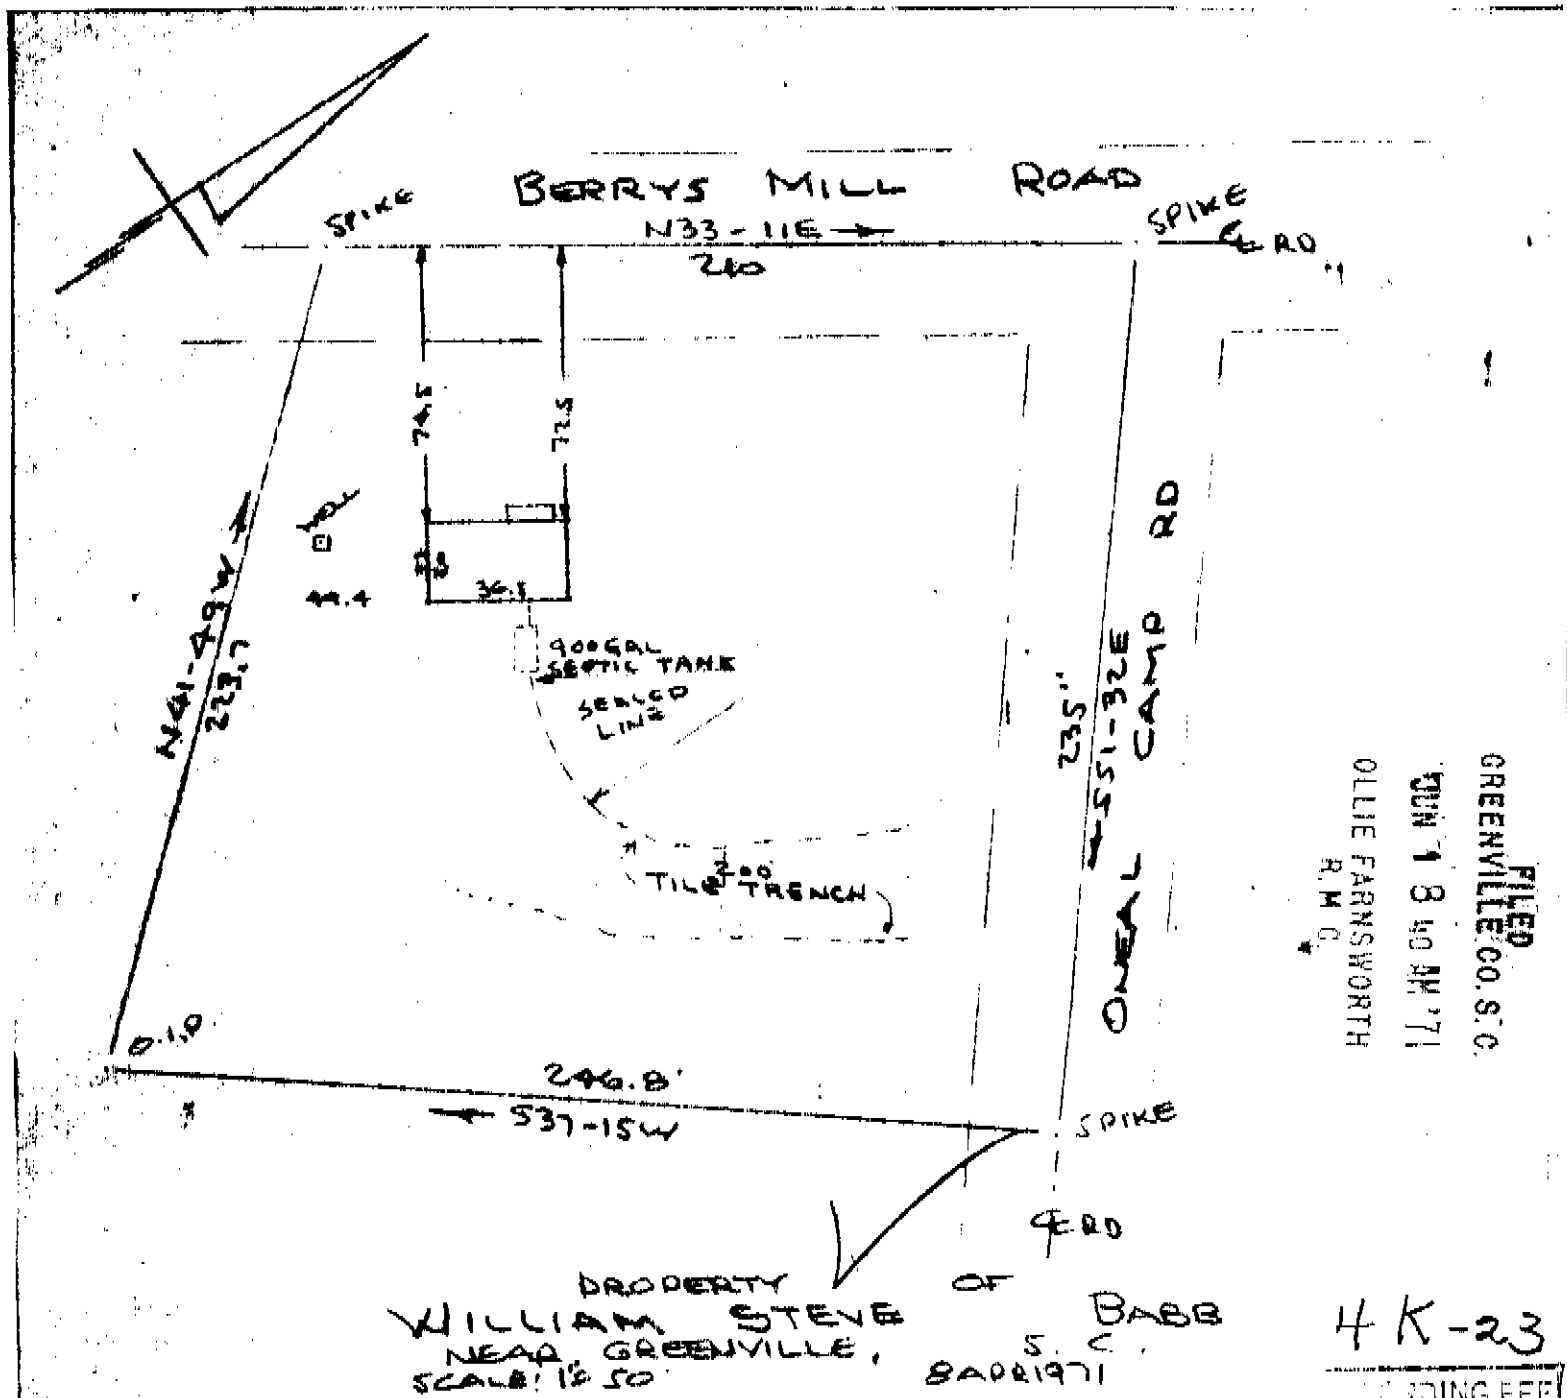

FILED
GREENVILLE CO. S.C.
JUN 1 8 40 AM '71
OLLIE FARNSWORTH
R.M.C.

4K-23
RECORDING FEE
\$ 504

This is to certify that on the 8th day of April 1971, I surveyed the property shown on this plat, being known as PROPERTY OF WILLIAM STEVE BABB and recorded in the RMC Office Greenville County, S.C., in Plat Book at Page ; and that the property lines, walls and buildings are as shown hereon, and that the walls and buildings located on said lot do not encroach or project on adjacent street or property, and that no adjacent walls or buildings encroach or project on said premises, and no power lines cross this property except as shown hereon.

R. B. Bruce, RLS #1956

28915

CAROLINA SURVEYING COMPANY JUN 1 1971
Greenville, S. C.

10/130