
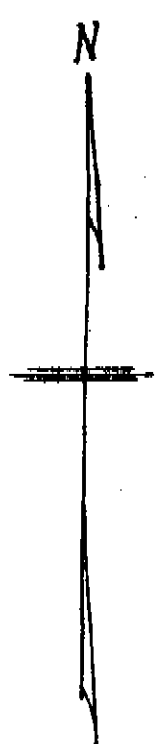


29926 Filed This 10 day of June 1971  
And Recorded in Vol. 4 K Page 45 at 12:35 P

Ollie Farnsworth  
Professional Surveyor Greenville County, S.C.

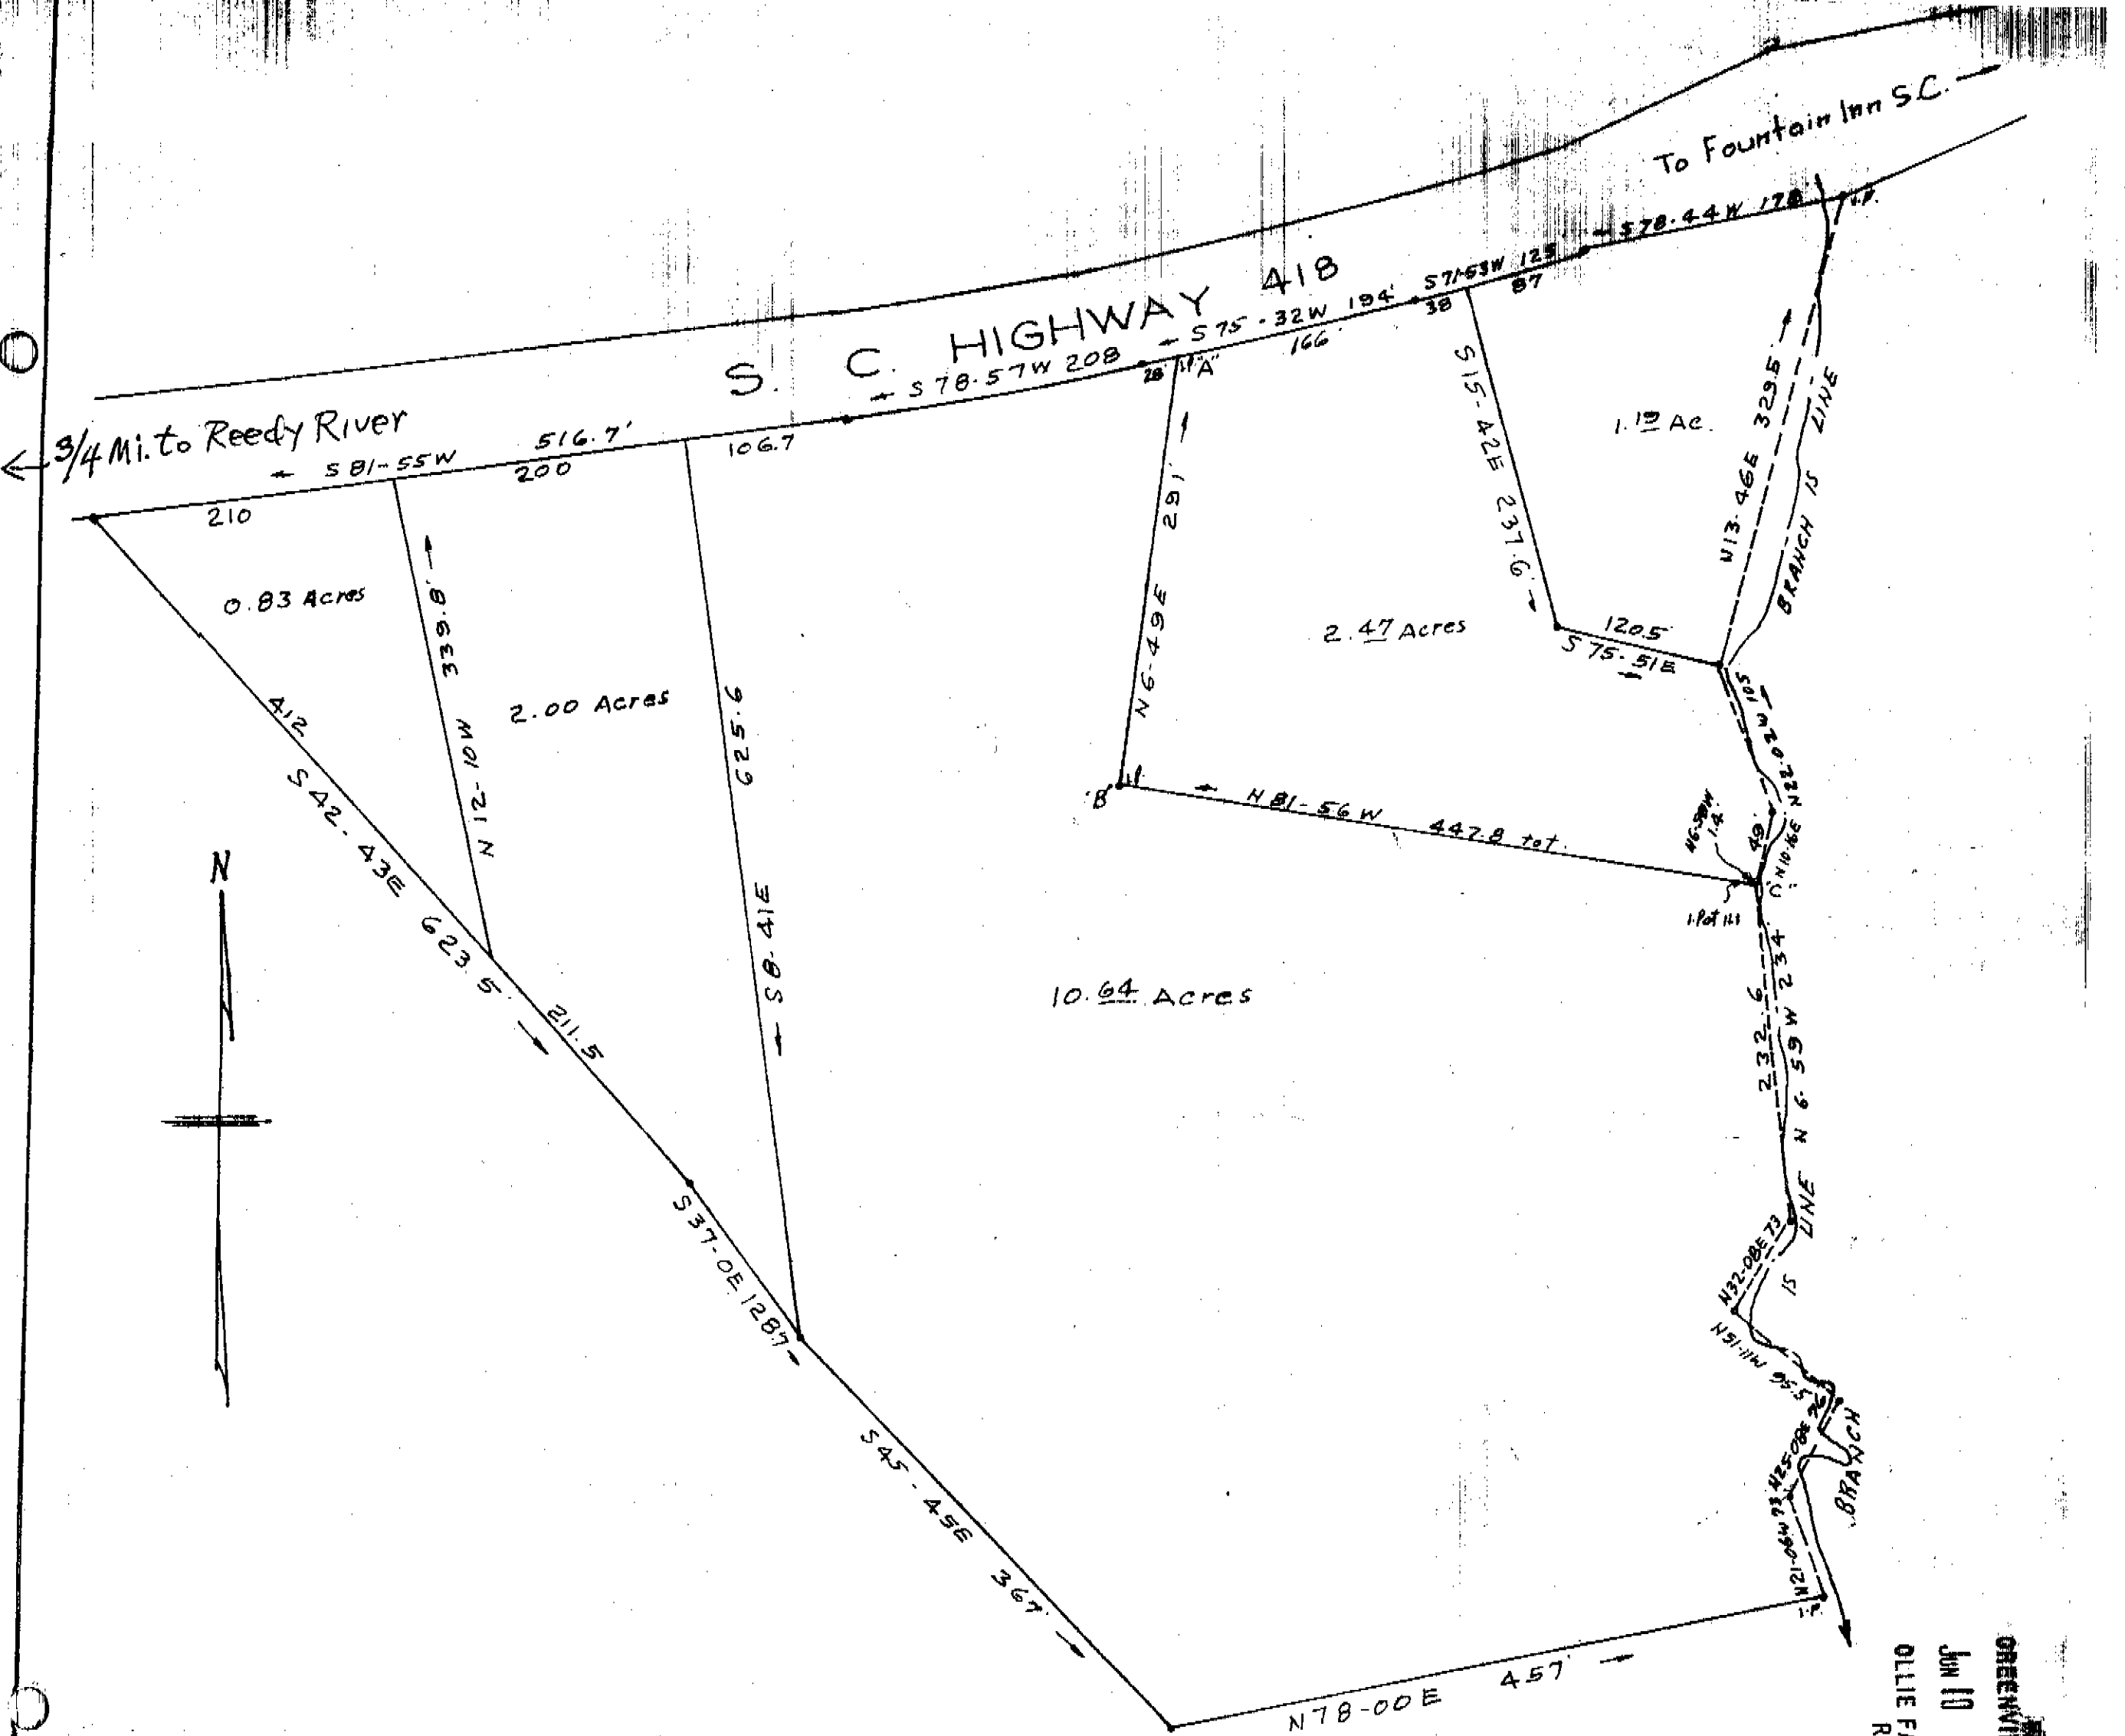

GREENVILLE CO. S.C.  
JUN 10 12 35 PM '71  
OLLIE FARNSWORTH  
R.M.C.

PROPERTY OF  
HENRY HENDERSON V  
GREENVILLE COUNTY S.C.

SCALE 1" = 100' APR. 1971

29926  
JUN 10 1971

NOTE: Lines "A" "B" "C" Surveyed by me this date -  
remainder copied from plat of Henry Henderson  
property by Dalton & Neves Nov. 1962 Revised Jan 1968.  
Co. Riddle - Reg. L.S. 1347

1.00  
AK-45