

30684 Filed This 17 day of June 1971
 And Recorded in Vol 4K Pg 69 at 2:40 P.
 Ollie Farnsworth
 Register of Deeds Greenville County, S. C.

FILED
 GREENVILLE, CO. S. C.
 JUN 17 2 40 PM '71
 OLLIE FARNSWORTH
 R. M. C.


ROWENA M. MAYSON

RUTH PARKER GREENE
 AND MANUS GREENE.

BARR
 WRE
 CALHOUN.

3.6 AC.

2.1 AC.

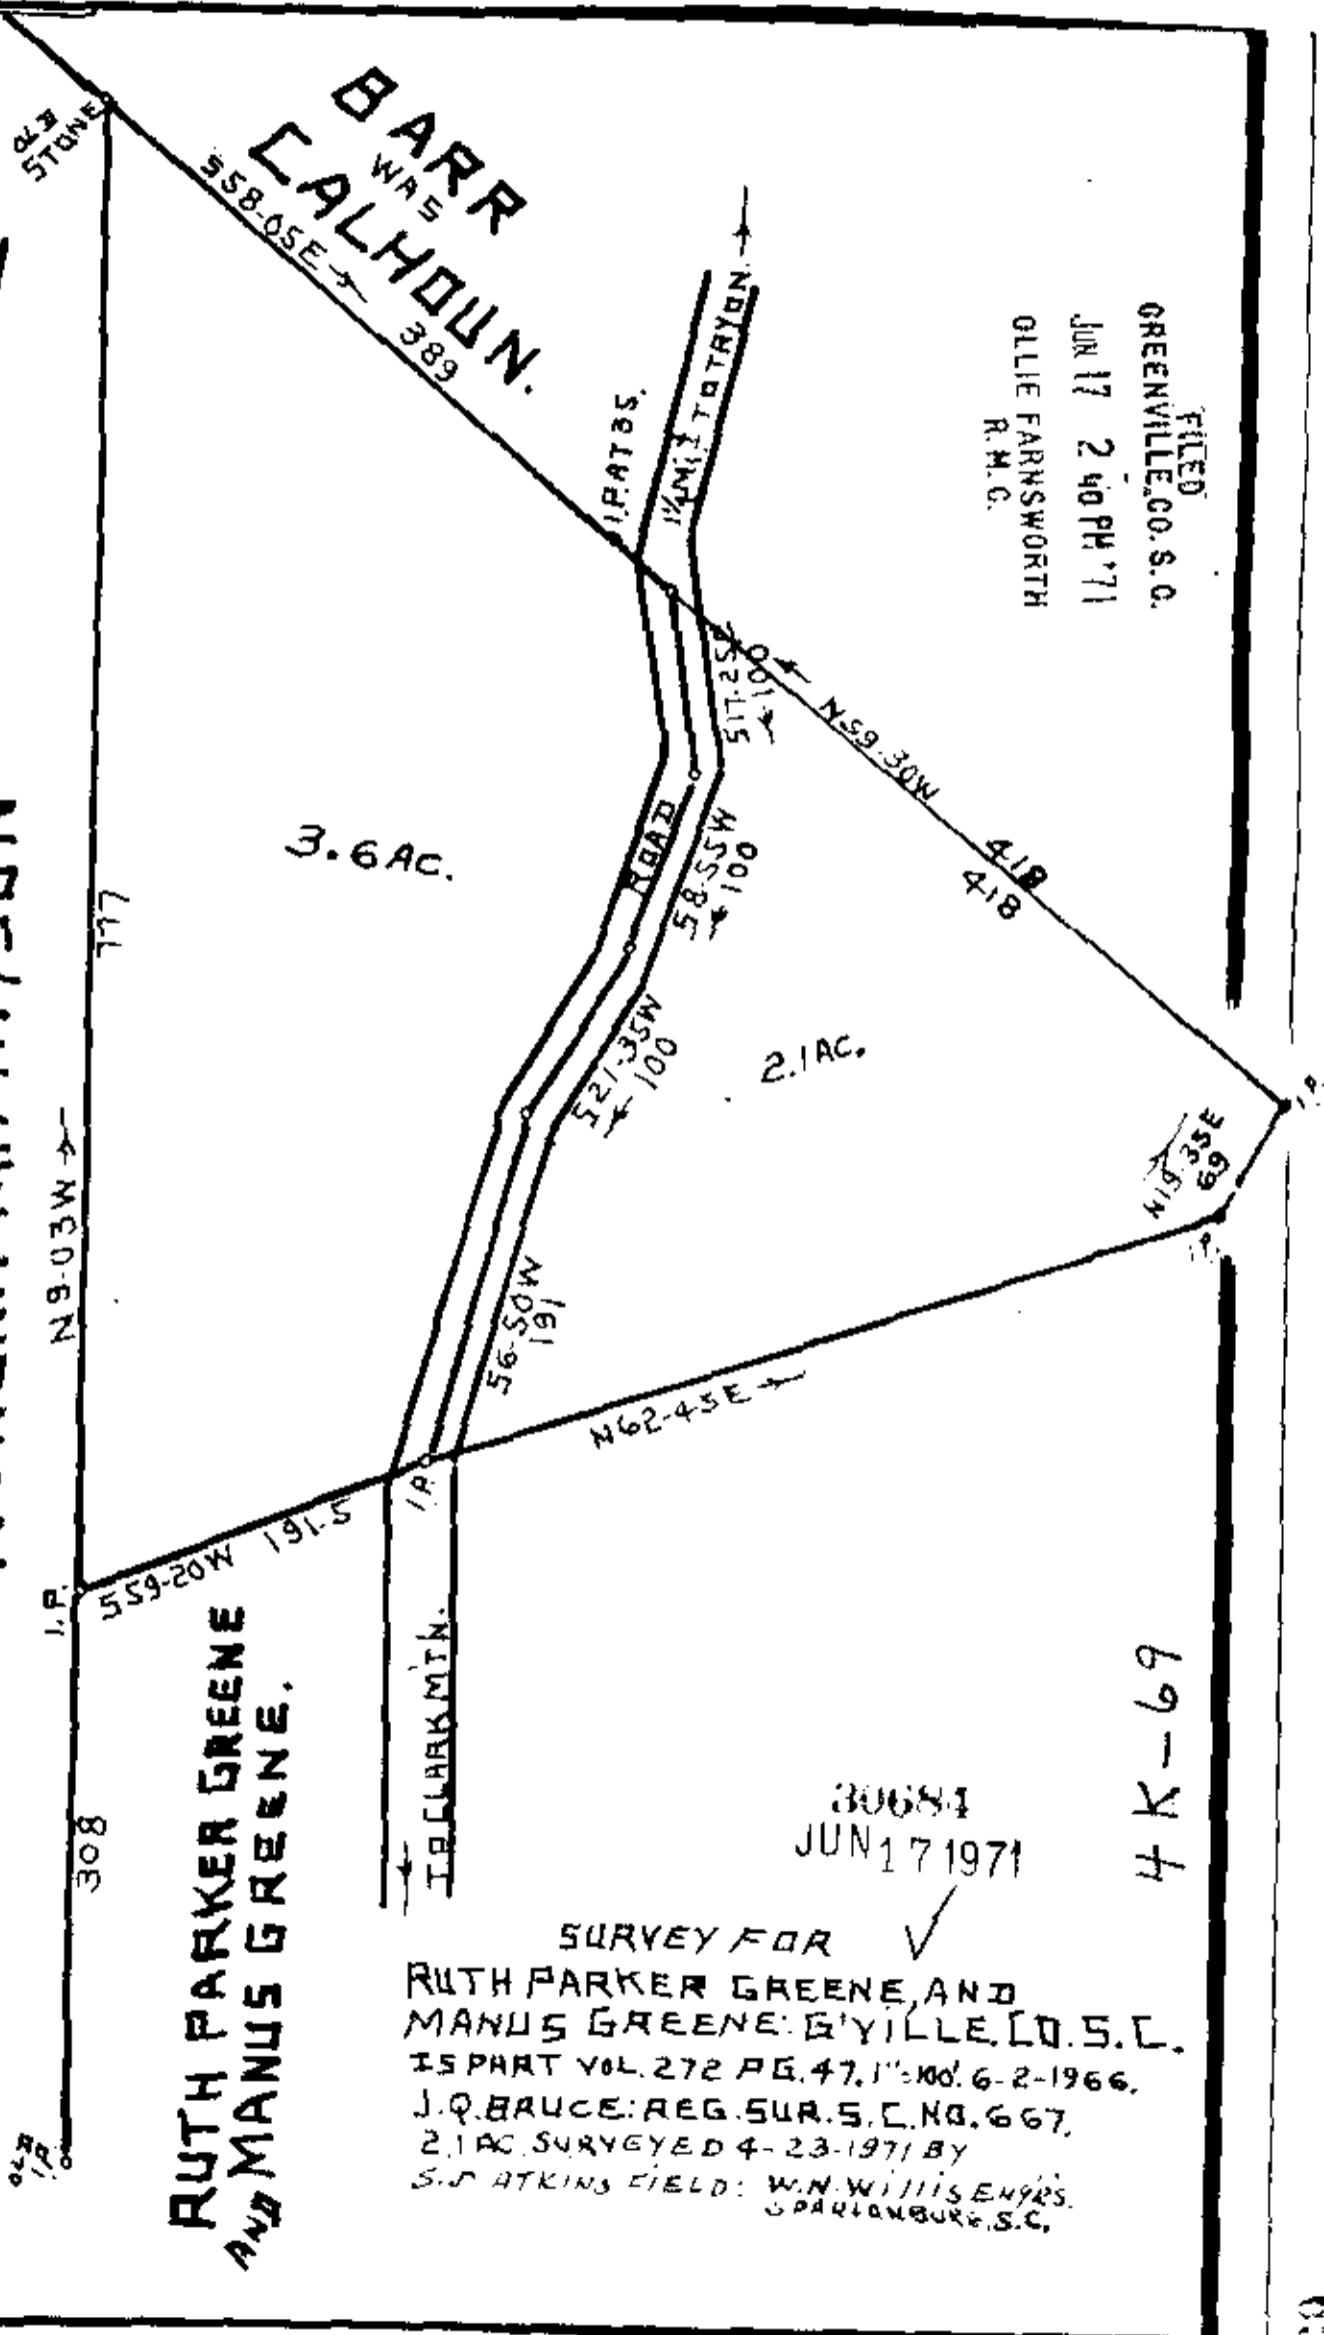

30684
 JUN 17 1971

4K-69

SURVEY FOR ✓
 RUTH PARKER GREENE, AND
 MANUS GREENE: G'VILLE, [O. S. C.,
 IS PART VOL. 272 PG. 47, 1st MO. 6-2-1966,
 J. Q. BRUCE: REG. SUR. S. C. NO. 667,
 2.1 AC. SURVEYED 4-23-1971 BY
 S. J. ATKINS FIELD: W. N. WILLIAMS ENGRS.
 SPARTANBURG, S. C.