


1815 Filed This 19 day of July 1971
 And Recorded in Vol. 4K Page 109 at 12:18 P.
 Ollie Farnsworth
 Register of Deeds Greenville County, S. C.

FILED
 GREENVILLE CO. S. C.
 Jul 19 12 18 PM '71
 OLLIE FARNSWORTH
 R. M. C.

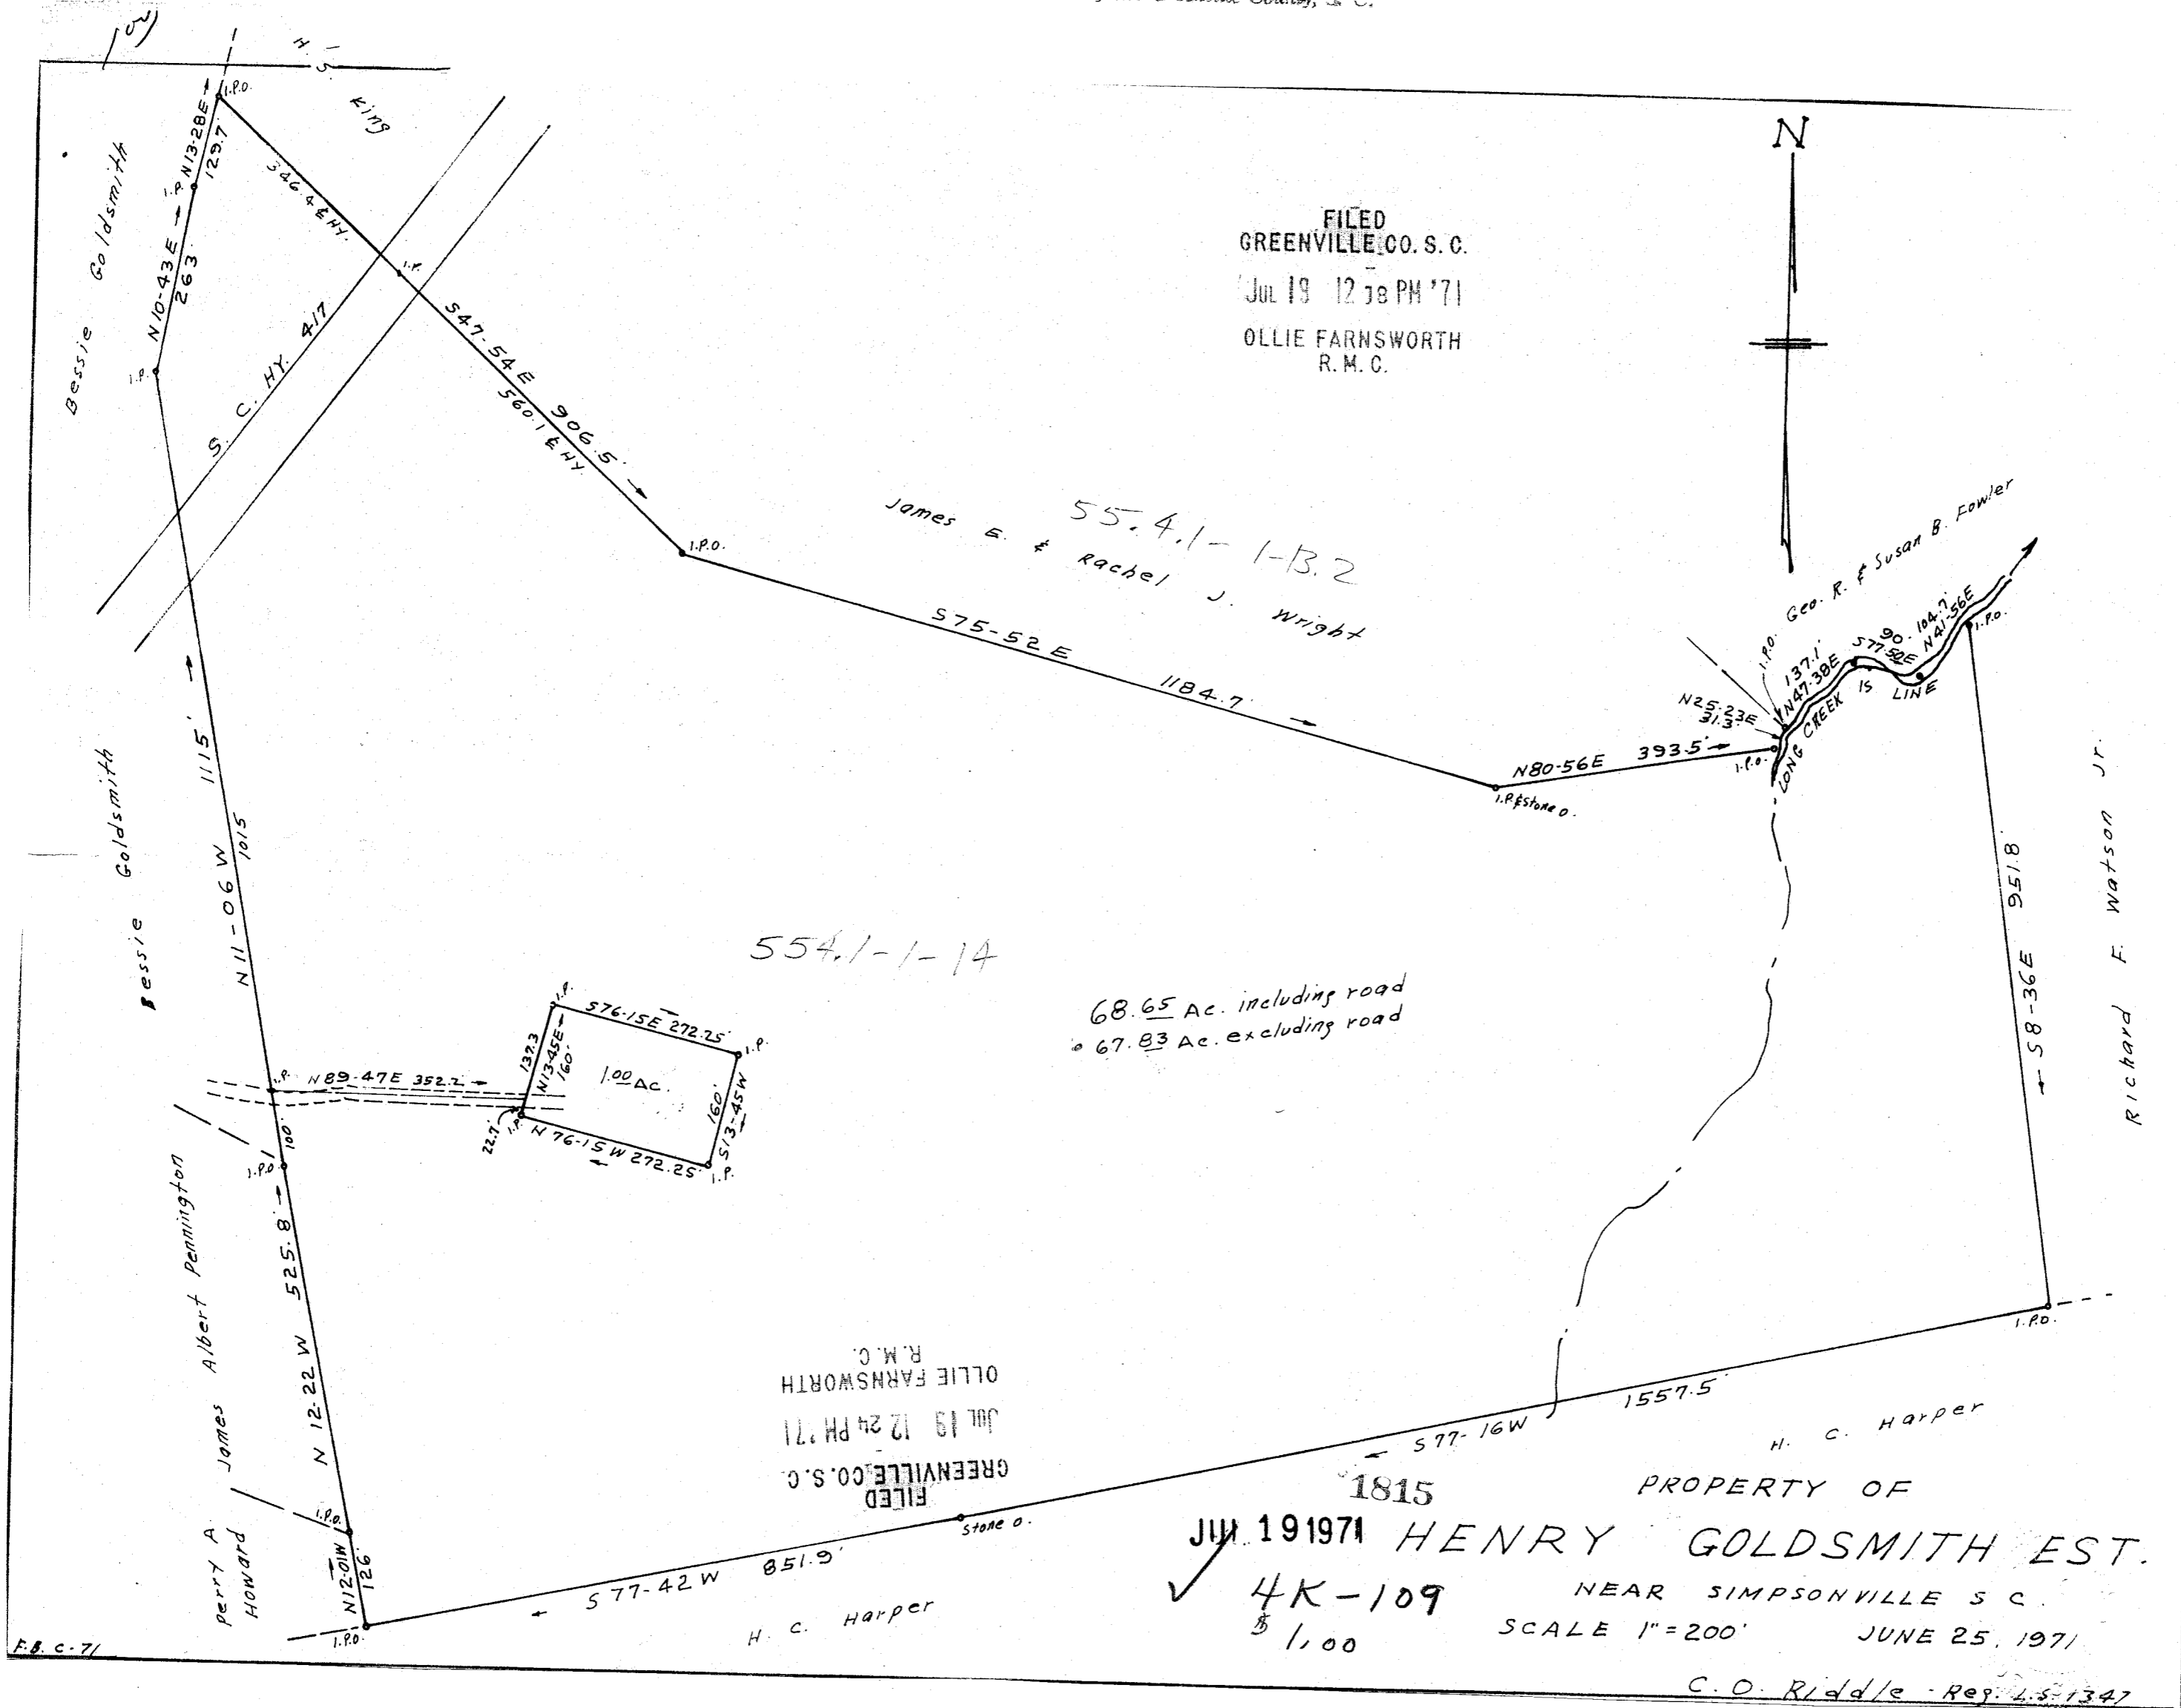

55.4.1-1-13.2
 James A. & Rachel J. Wright

55.4.1-1-14

68.65 Ac. including road
 67.83 Ac. excluding road

FILED
 GREENVILLE CO. S. C.
 JUL 19 12 24 PM '71
 R.M.C.
 OLLIE FARNSWORTH

1815
 JUL 19 1971
 PROPERTY OF HENRY GOLDSMITH EST.
 NEAR SIMPSONVILLE S. C.

4K-109
 \$ 1.00

SCALE 1"=200' JUNE 25, 1971

C. O. Riddle - Reg. 45-1347