


# 2425 Filed This 23 day of July 1971  
 And Recorded in Vol. 4K Page 115 at 9:47 AM

*Ollie Farnsworth*  
 Registrar of Deeds Greenville County, S. C.

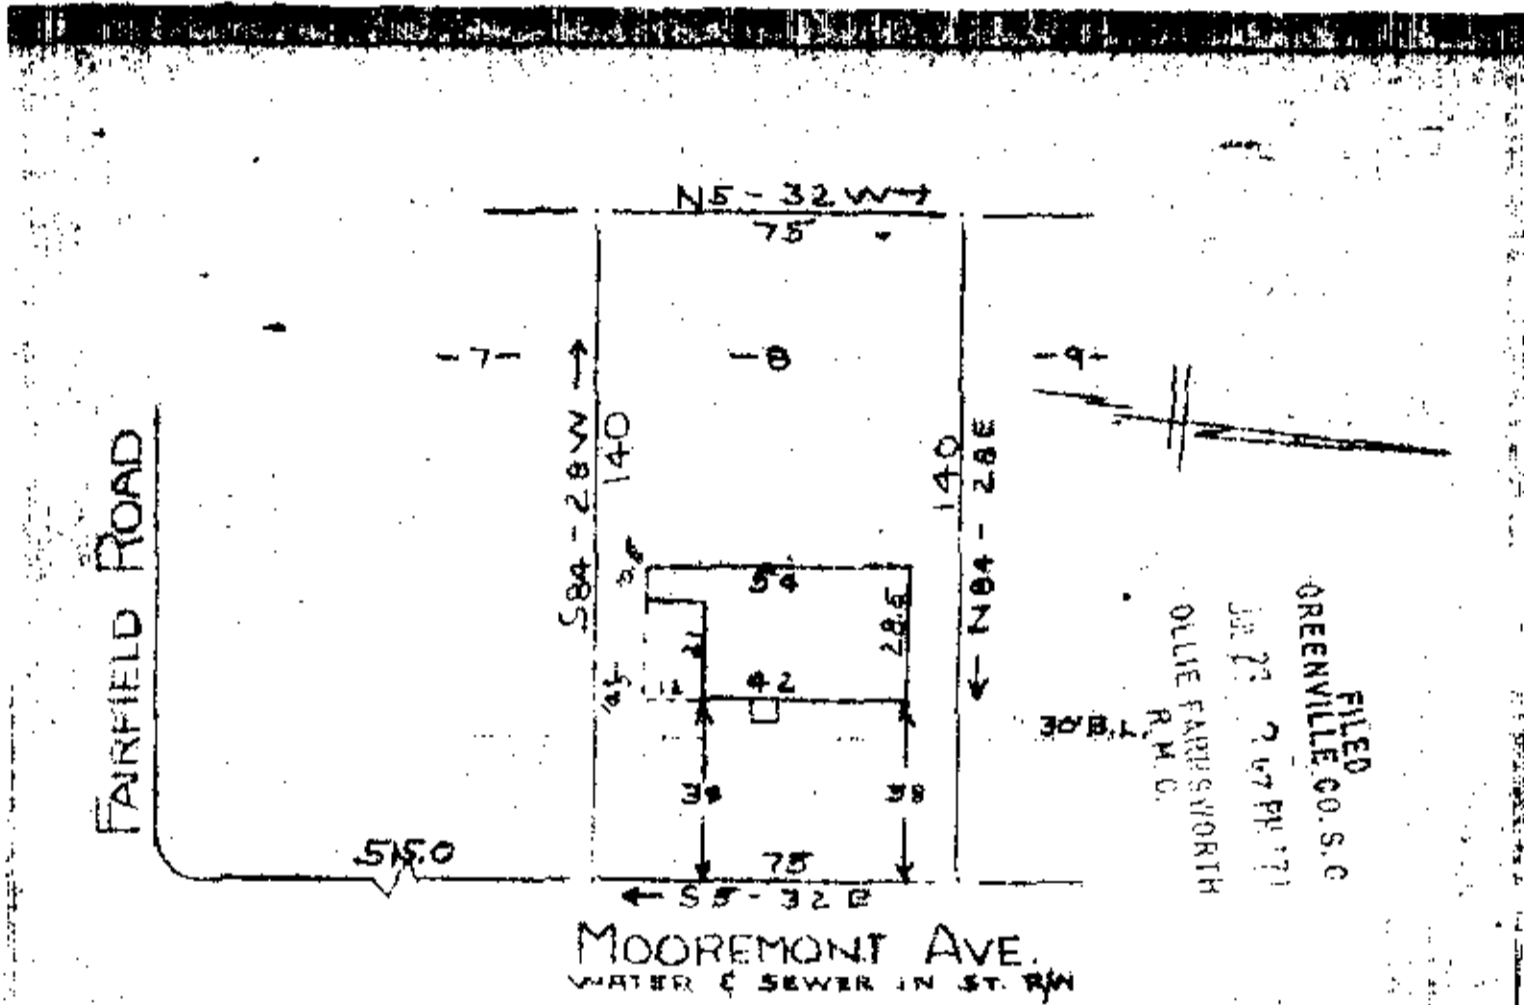

PROPERTY OF  
**HENRY C. HARDING BLDGS. INC.**  
 GREENVILLE, S. C.  
 SCALE: 1" = 40' 20 JULY 1971

This is to certify that on the 20th day of July 1971, I surveyed the property shown on this plat, being known as lot 8 on plat of BROOKFOREST and recorded in the RMC Office Greenville County, S.C., in Plat Book "MM" at Page 155; and that the property lines, walls and buildings are as shown hereon, and that the walls and buildings located on said lot do not encroach or project on adjacent street or property, and that no adjacent walls or buildings encroach or project on said premises, and no power lines cross this property except as shown hereon.

FILED  
 GREENVILLE CO.  
 JUL 23 2 07 PM '71  
 OLLIE FARNSWORTH  
 R.M.C.

2425  
 JUL 23 1971  
*R. B. Bruce*  
 R. B. Bruce, RLS #1952

4K-115

CAROLINA SURVEYING COMPANY  
 Greenville, S. C.

RECORDING FEE  
 \$100.50