


2236 Filed This 22 day of July 1971
 And Recorded in Vol. 4K Page 119 at 11:39 AM

Ollie Farnsworth
 Register of Deeds Greenville County, S.C.

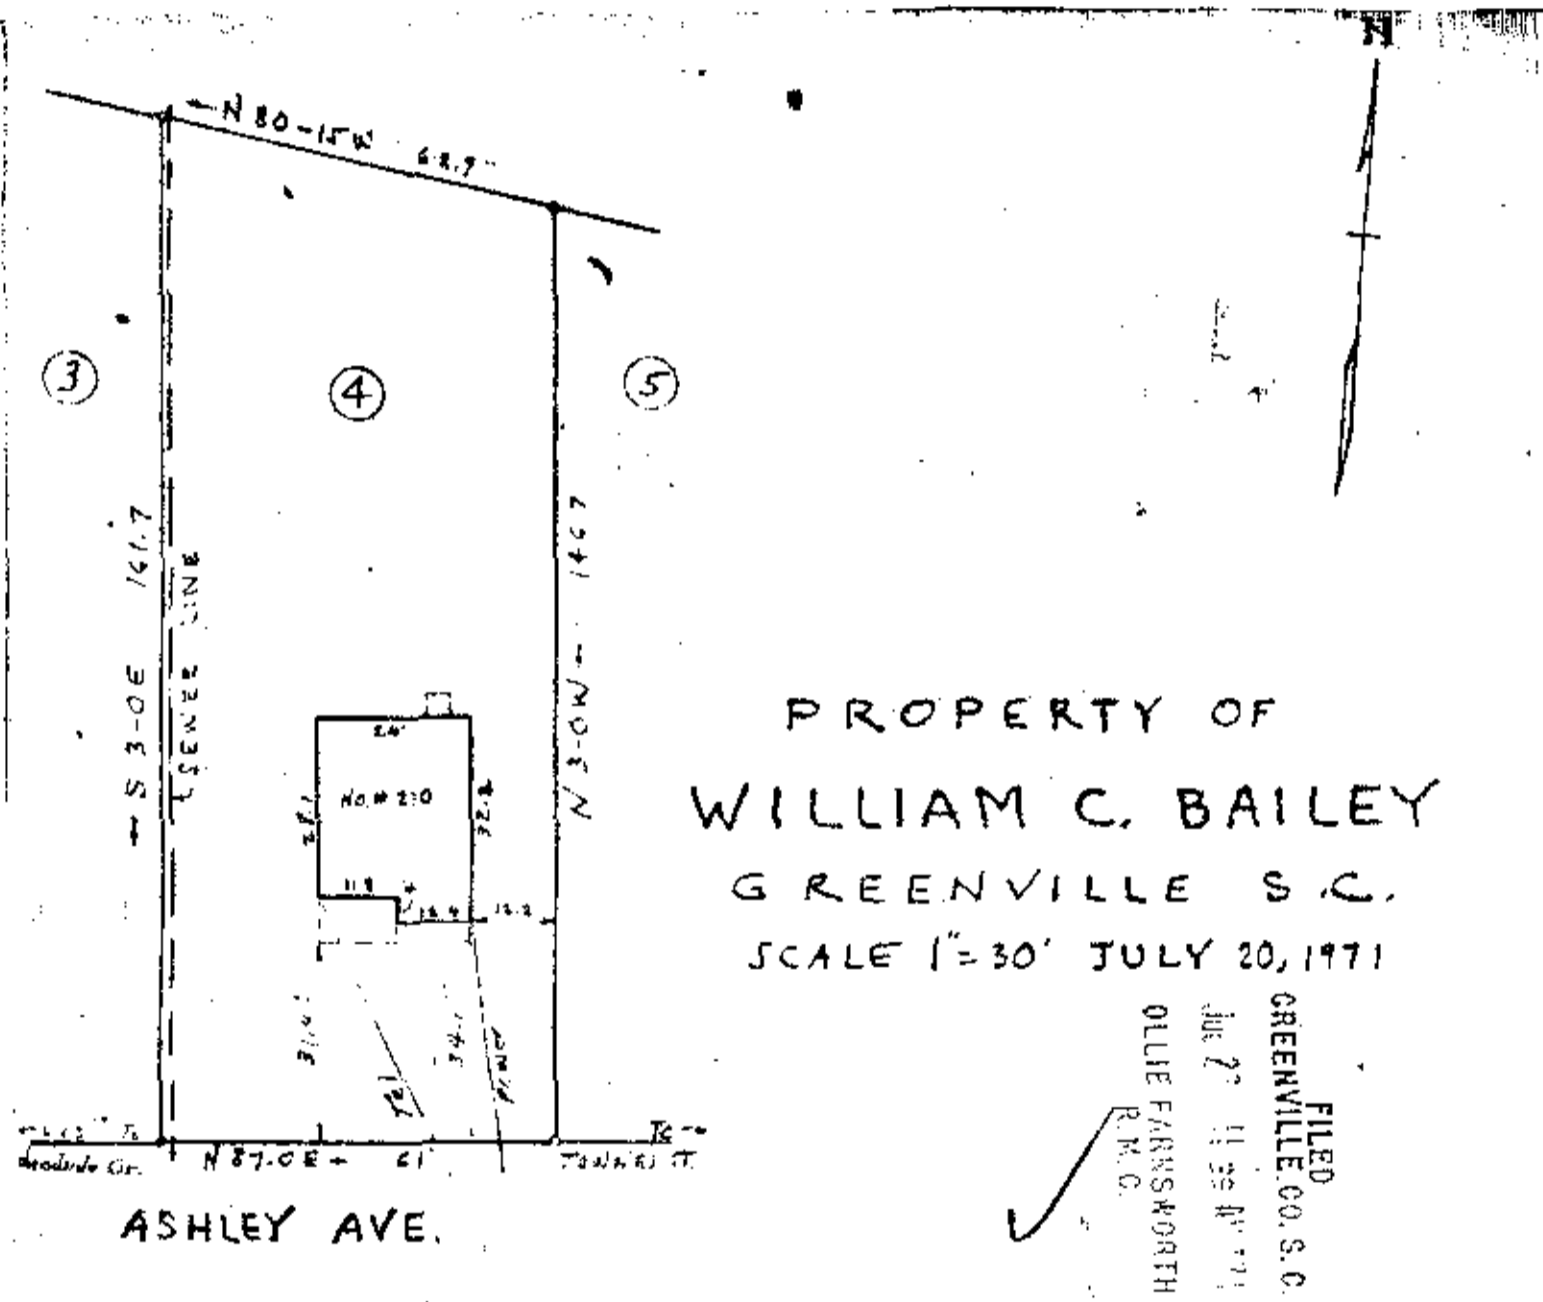

This is to certify that on July 20, 1971 I surveyed the property shown on this plat, known as the Greater Portion of Lot No. 4 of Sub-Division of The Buie Property, also known as Property of William C. Bailey as shown on a plat recorded in the RMC Office for Greenville Co. in Plat Book 4K at page 119, and that the property lines, walls and building are as shown hereon, and that the building located on said lot does not project nor encroach on adjacent streets or property, and that no adjacent walls or buildings project nor encroach on said lot, and that no utility lines cross this lot except as shown hereon.

Survey by Campbell & Clarkson
 Surveyors, Inc.

H. C. Clarkson
 S.C.R.L.S. No. 2589

RECORDING FEE
 PAID \$ 50

JUL 22 1971 4K-119
 2236