
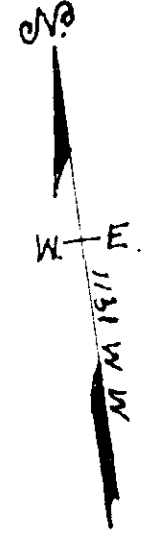


6222
And Recorded
4K
1971
12.16.71
Ollie Farnsworth
Greenville County, S. C.

FILED
GREENVILLE CO. S. C.
AUG 30 12 10 PM '71
OLLIE FARNSWORTH
R. M. C.

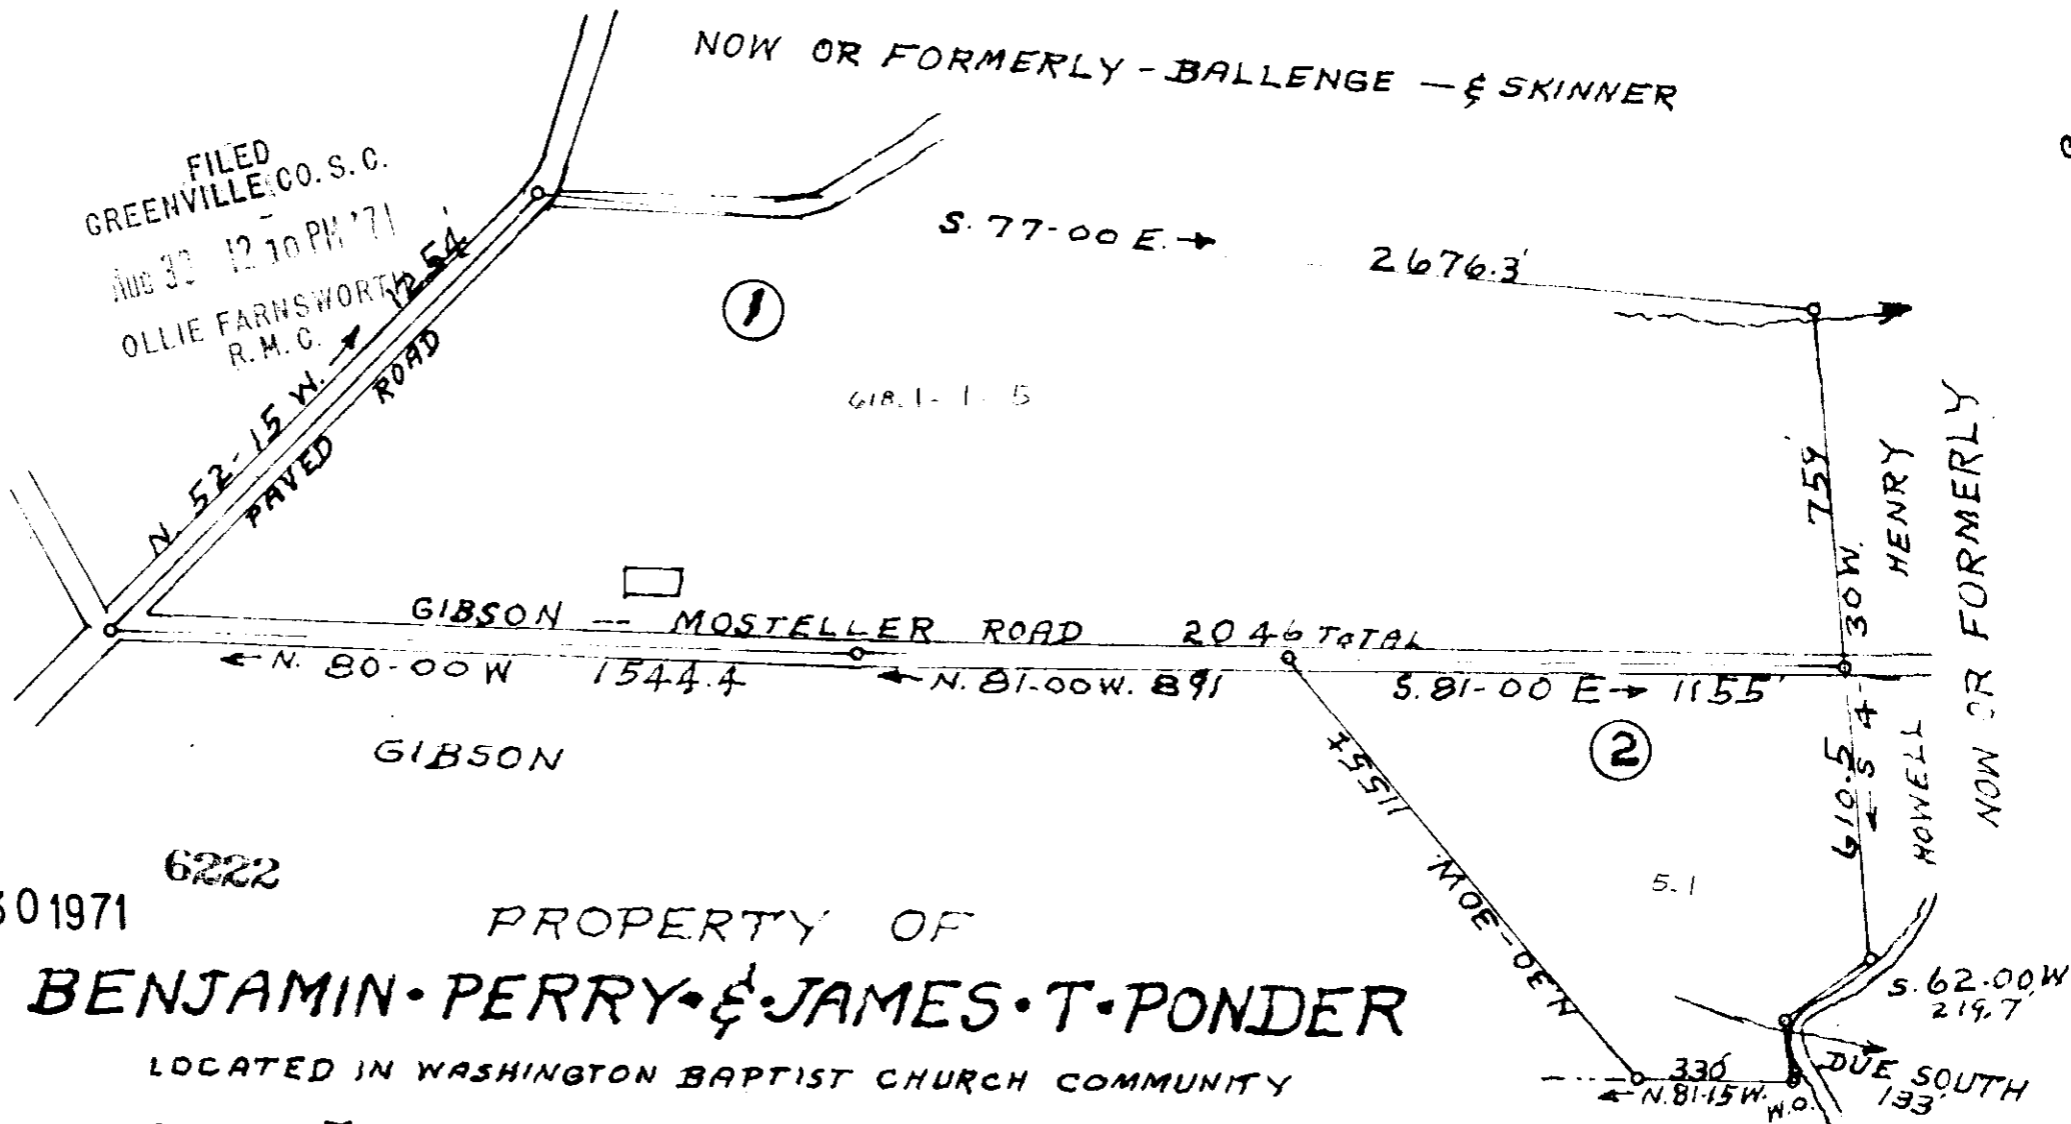

6222
AUG 30 1971
PROPERTY OF
BENJAMIN PERRY & JAMES T. PONDER
LOCATED IN WASHINGTON BAPTIST CHURCH COMMUNITY
ONEAL TOWNSHIP GREENVILLE COUNTY
SOUTH CAROLINA

SCALE: 1" = 400 FEET ✓ JULY 2 1971

THIS PLAT MADE FROM
INFORMATION TAKEN FROM
PLAT BY WILL D. NEVES
DEC. 1911. (NOT SURVEYED)
H. S. BROCKMAN, RLS #959
GREER, S. C.