


PAID \$ 50

6376 Filed 31 day of Aug 1971  
And Recorded in Vol. 4K Page 199 11:45 AM  
Ollie Farnsworth

Register of Deeds, Greenville County, S. C.

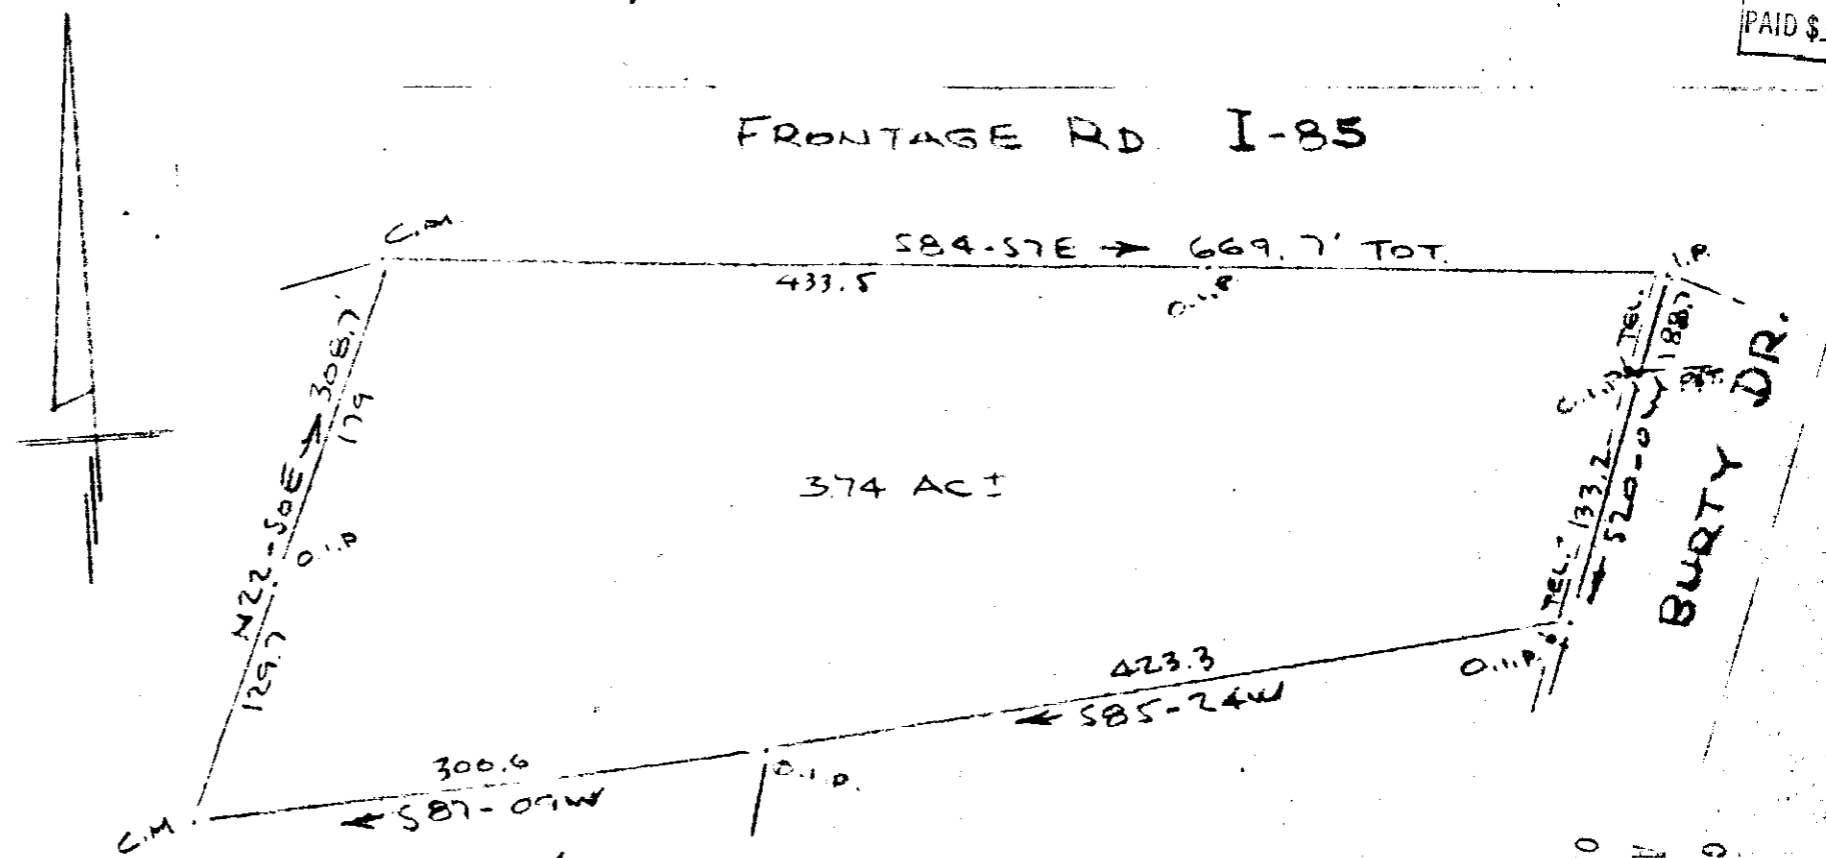

4 K-199

K & K SURVEY FOR ENTERPRISES INC.  
NEAR GREENVILLE, S. C.  
SCALE: 1" = 100' 25 NOV 1970  
REVISED 22 JULY 1971

FILED  
GREENVILLE CO. S. C.  
AUG 31 11 45 AM '71  
OLLIE FARNSWORTH  
R. M. C.

I certify that the survey shown hereon,  
is correct and to the best of my  
knowledge all utilities are as shown  
hereon.

R. B. Bruce  
R. B. Bruce, RLS #1952

6376  
AUG 31 1971

CAROLINA ENGINEERING & SURVEYING CO  
GREENVILLE, S. C.