


30091 Filed This 11 day of June 1971  
And Recorded in Vol. 4K Page 43 at 10:41 A.M.

Ollie Farnsworth  
Register Home Conveyance Greenville County, S. C.

RECORDING FEE  
PAID \$ 50¢

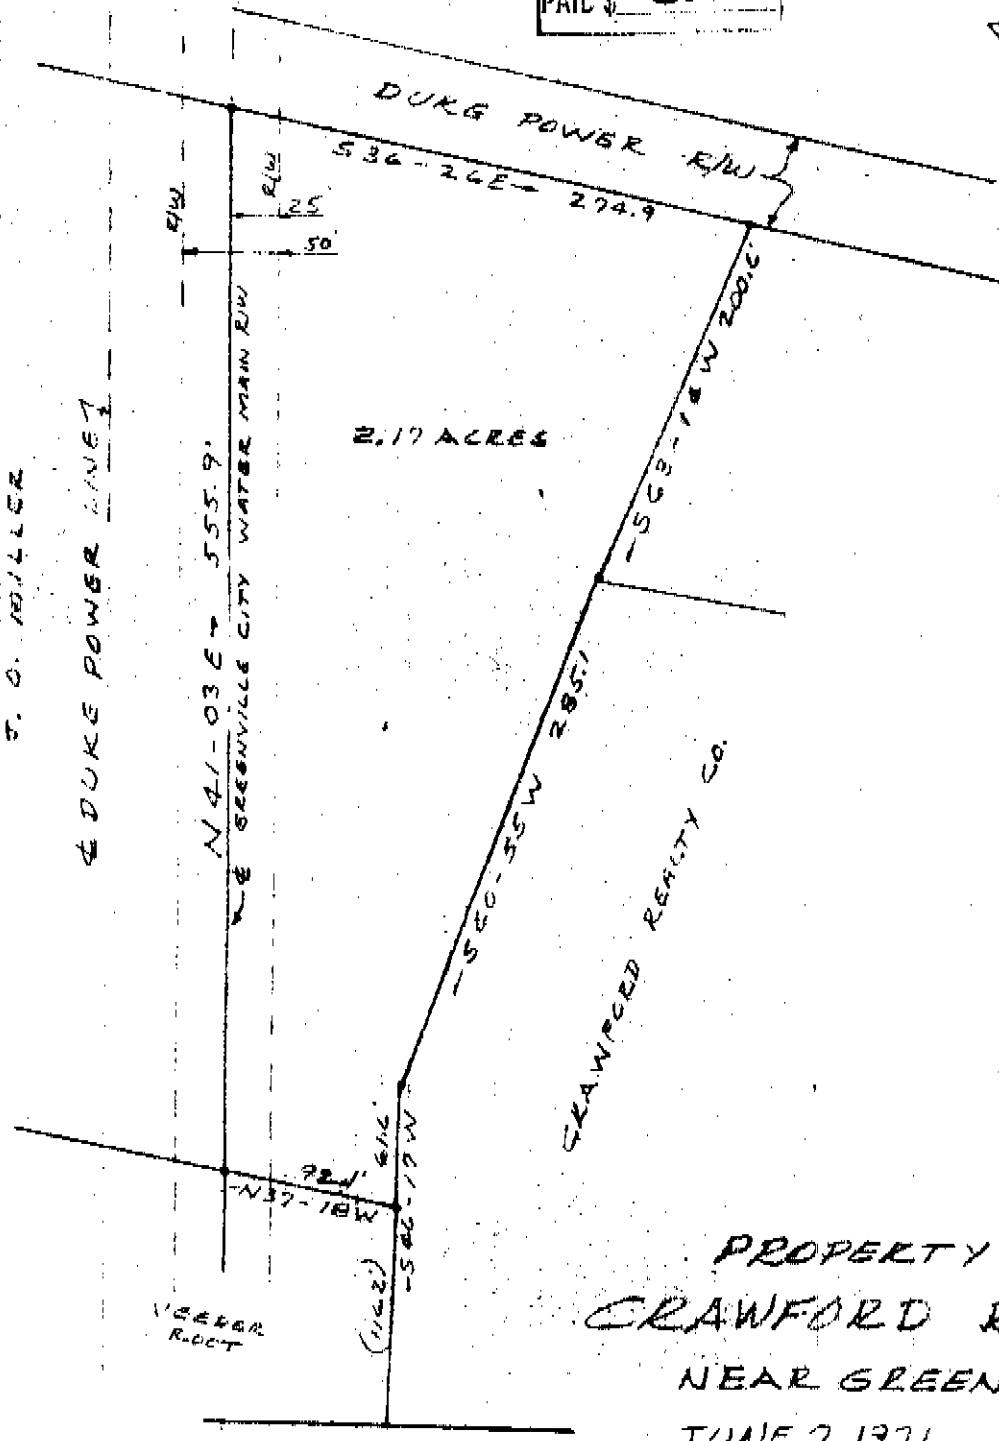

FILED  
GREENVILLE CO. S. C.  
JUN 11 10 41 AM '71  
OLLIE FARNSWORTH  
R. M. C.

PROPERTY OF  
CRAWFORD REALTY CO.

NEAR GREENVILLE, S. C.  
JUNE 7, 1971 SCALE: 1"=100'

✓ JUN 11 1971  
30091

SURVEY BY: CAMPBELL & CLARKSON  
SURVEYORS, INC.  
H. C. Clarkson  
EGRS 17 2509

4K-43