


6840 Filed This 3 day of Sept 1971
 And Recorded in Vol. 44 Page 45 at 11:14 A.M.
 Ollie Farnsworth
 Register Meane Conveyance Greenville County, S. C.

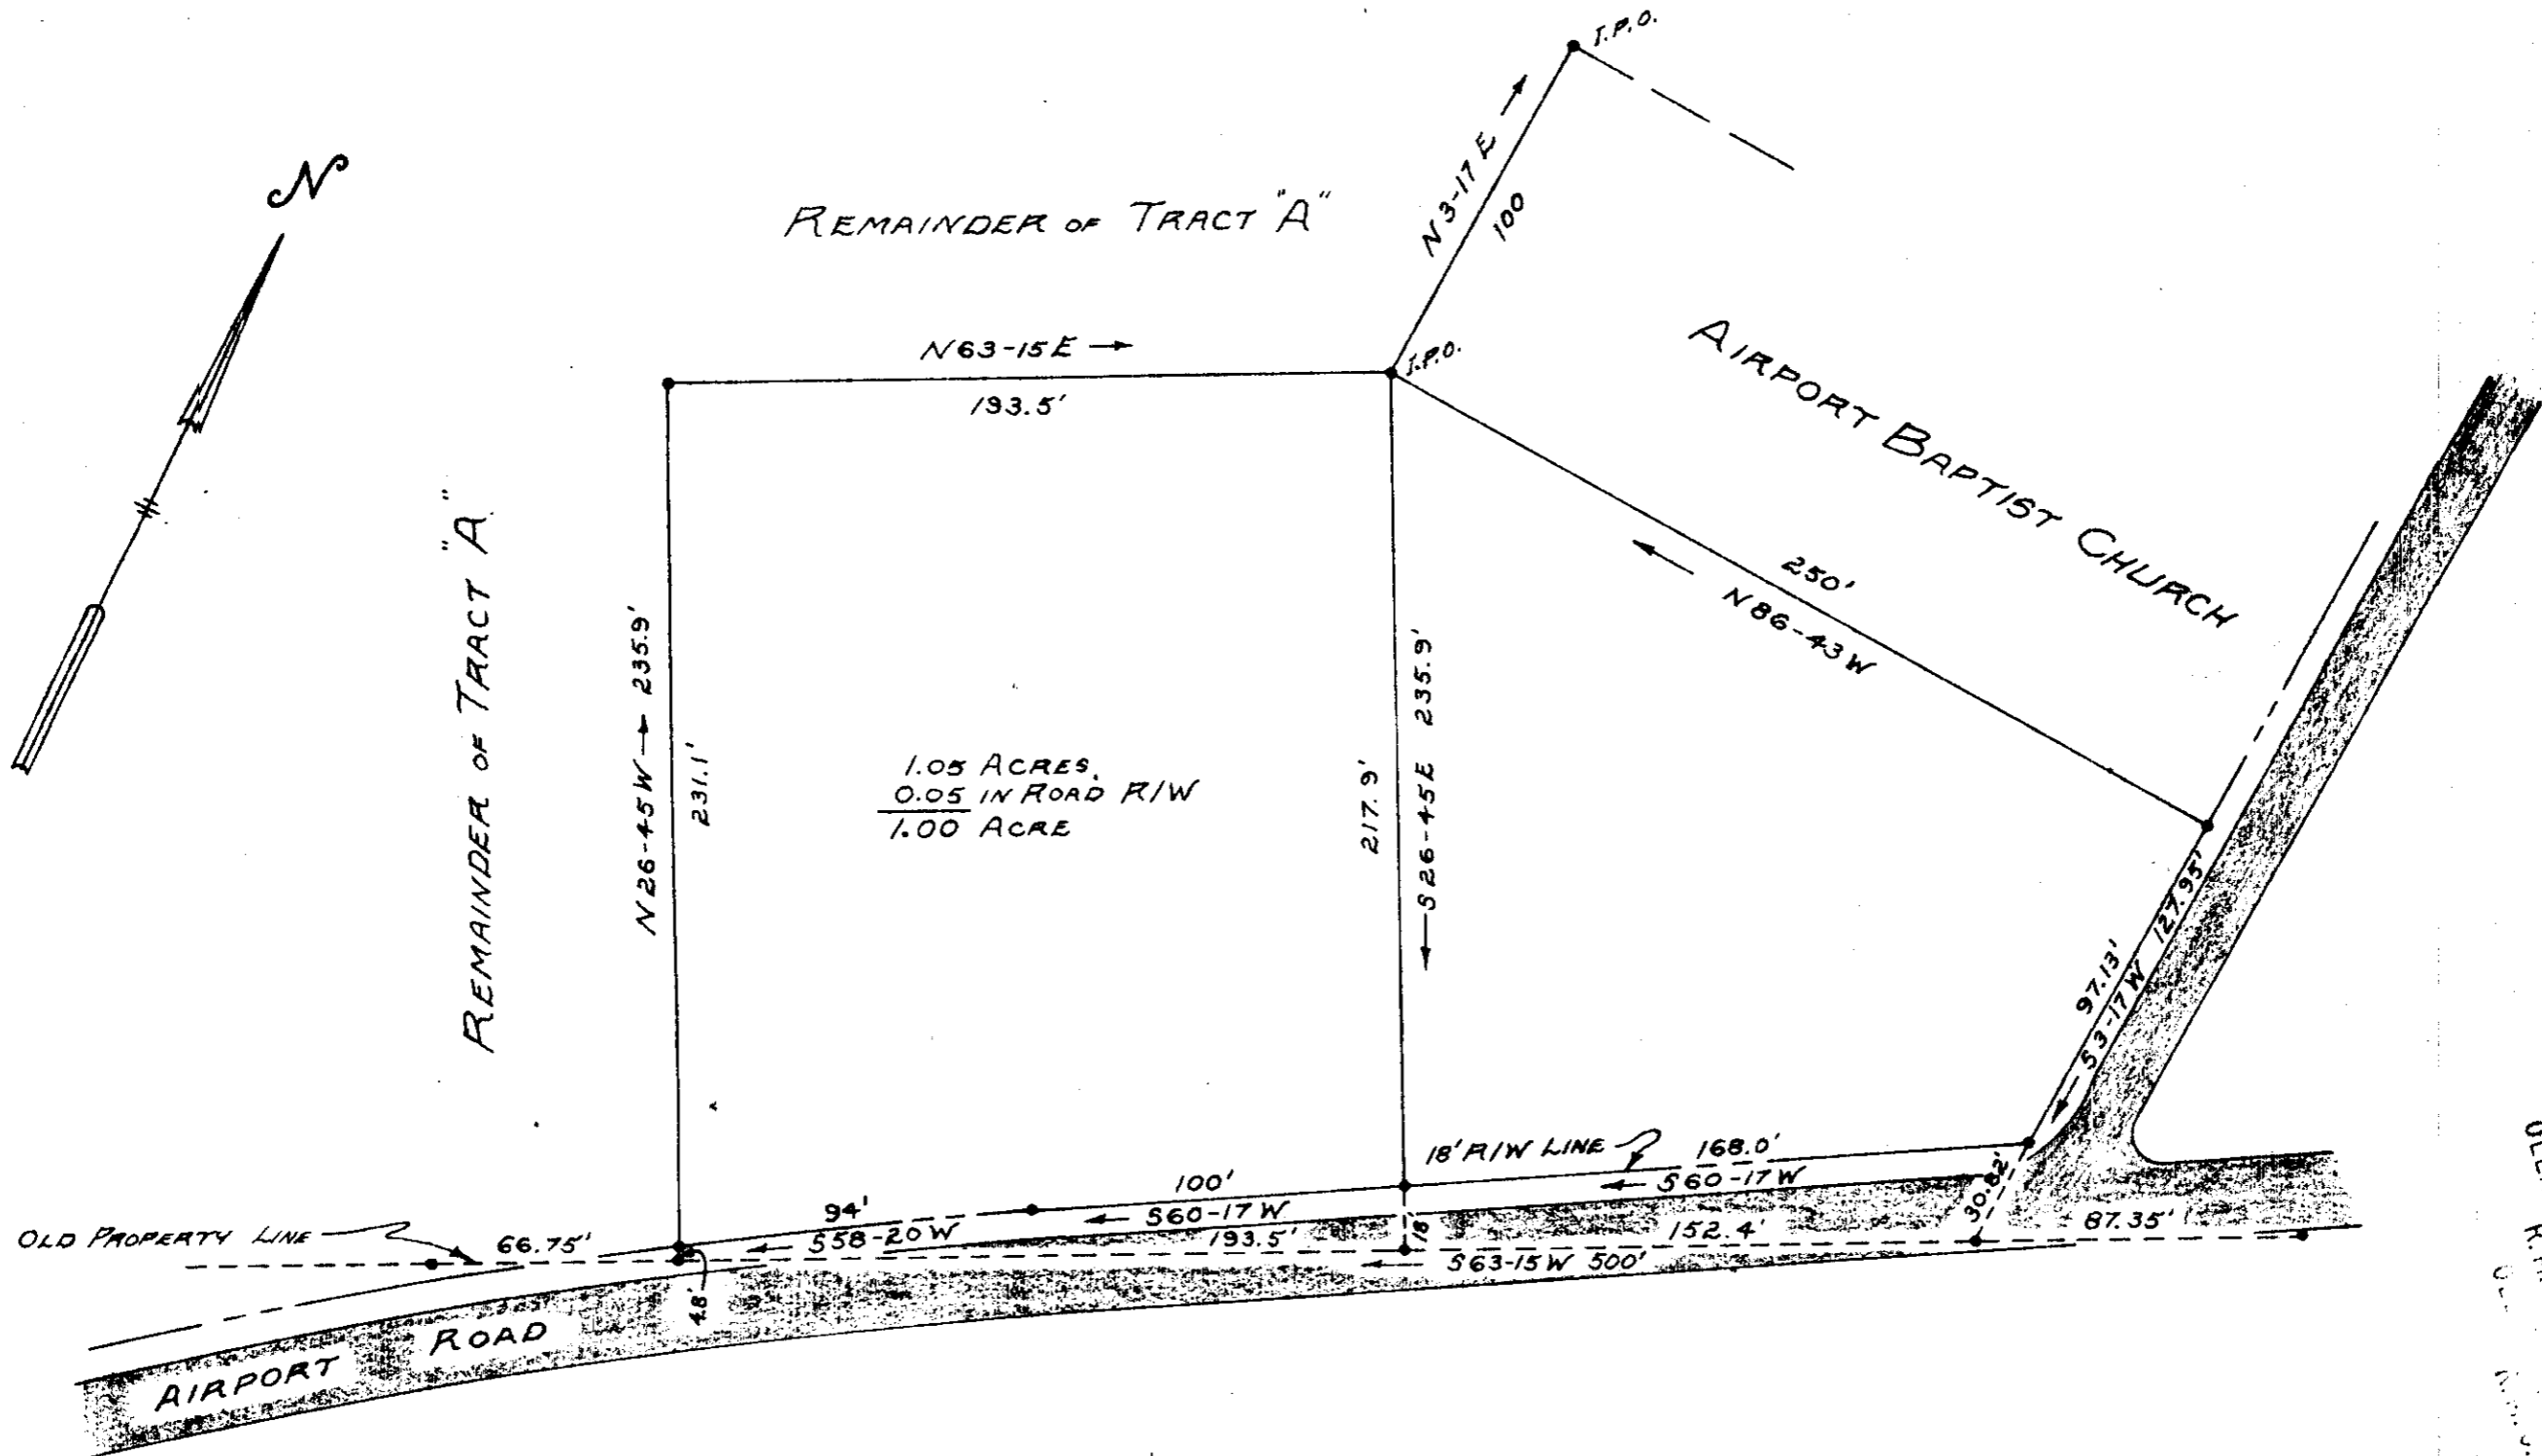

NOTE: INFORMATION TAKEN FROM PLAT OF
 HAYWOOD PROPERTY BY PIEDMONT
 ENGINEERS, DEC. 13, 1966

PLAT PROPERTY OF
 M. FURMAN HAYWOOD, JR.
 GREENVILLE CO. SOUTH CAROLINA
 AUGUST 31, 1971
 1" = 50'



4L-45

FILED
 SEP 3 11 14 AM '71
 GREENVILLE, S.C.
 OLLIE FARNSWORTH
 R.M.C.

6810

SEP 3 1971
 A

enwright associates
 ENGINEERS
 GREENVILLE, S.C.