


14001 Filed This 16 day of Nov 1971  
 And Recorded in Vol. 42 p. 67, 3:24 P.  
 Ollie Farnsworth  
 Registrar

RECORDING FEE  
 PAID \$ 500

NOV 16 1971 14001

4L-67

FILED  
 GREENVILLE CO. S. C.  
 NOV 16 3 24 PM '71  
 OLLIE FARNSWORTH  
 R. M. C.

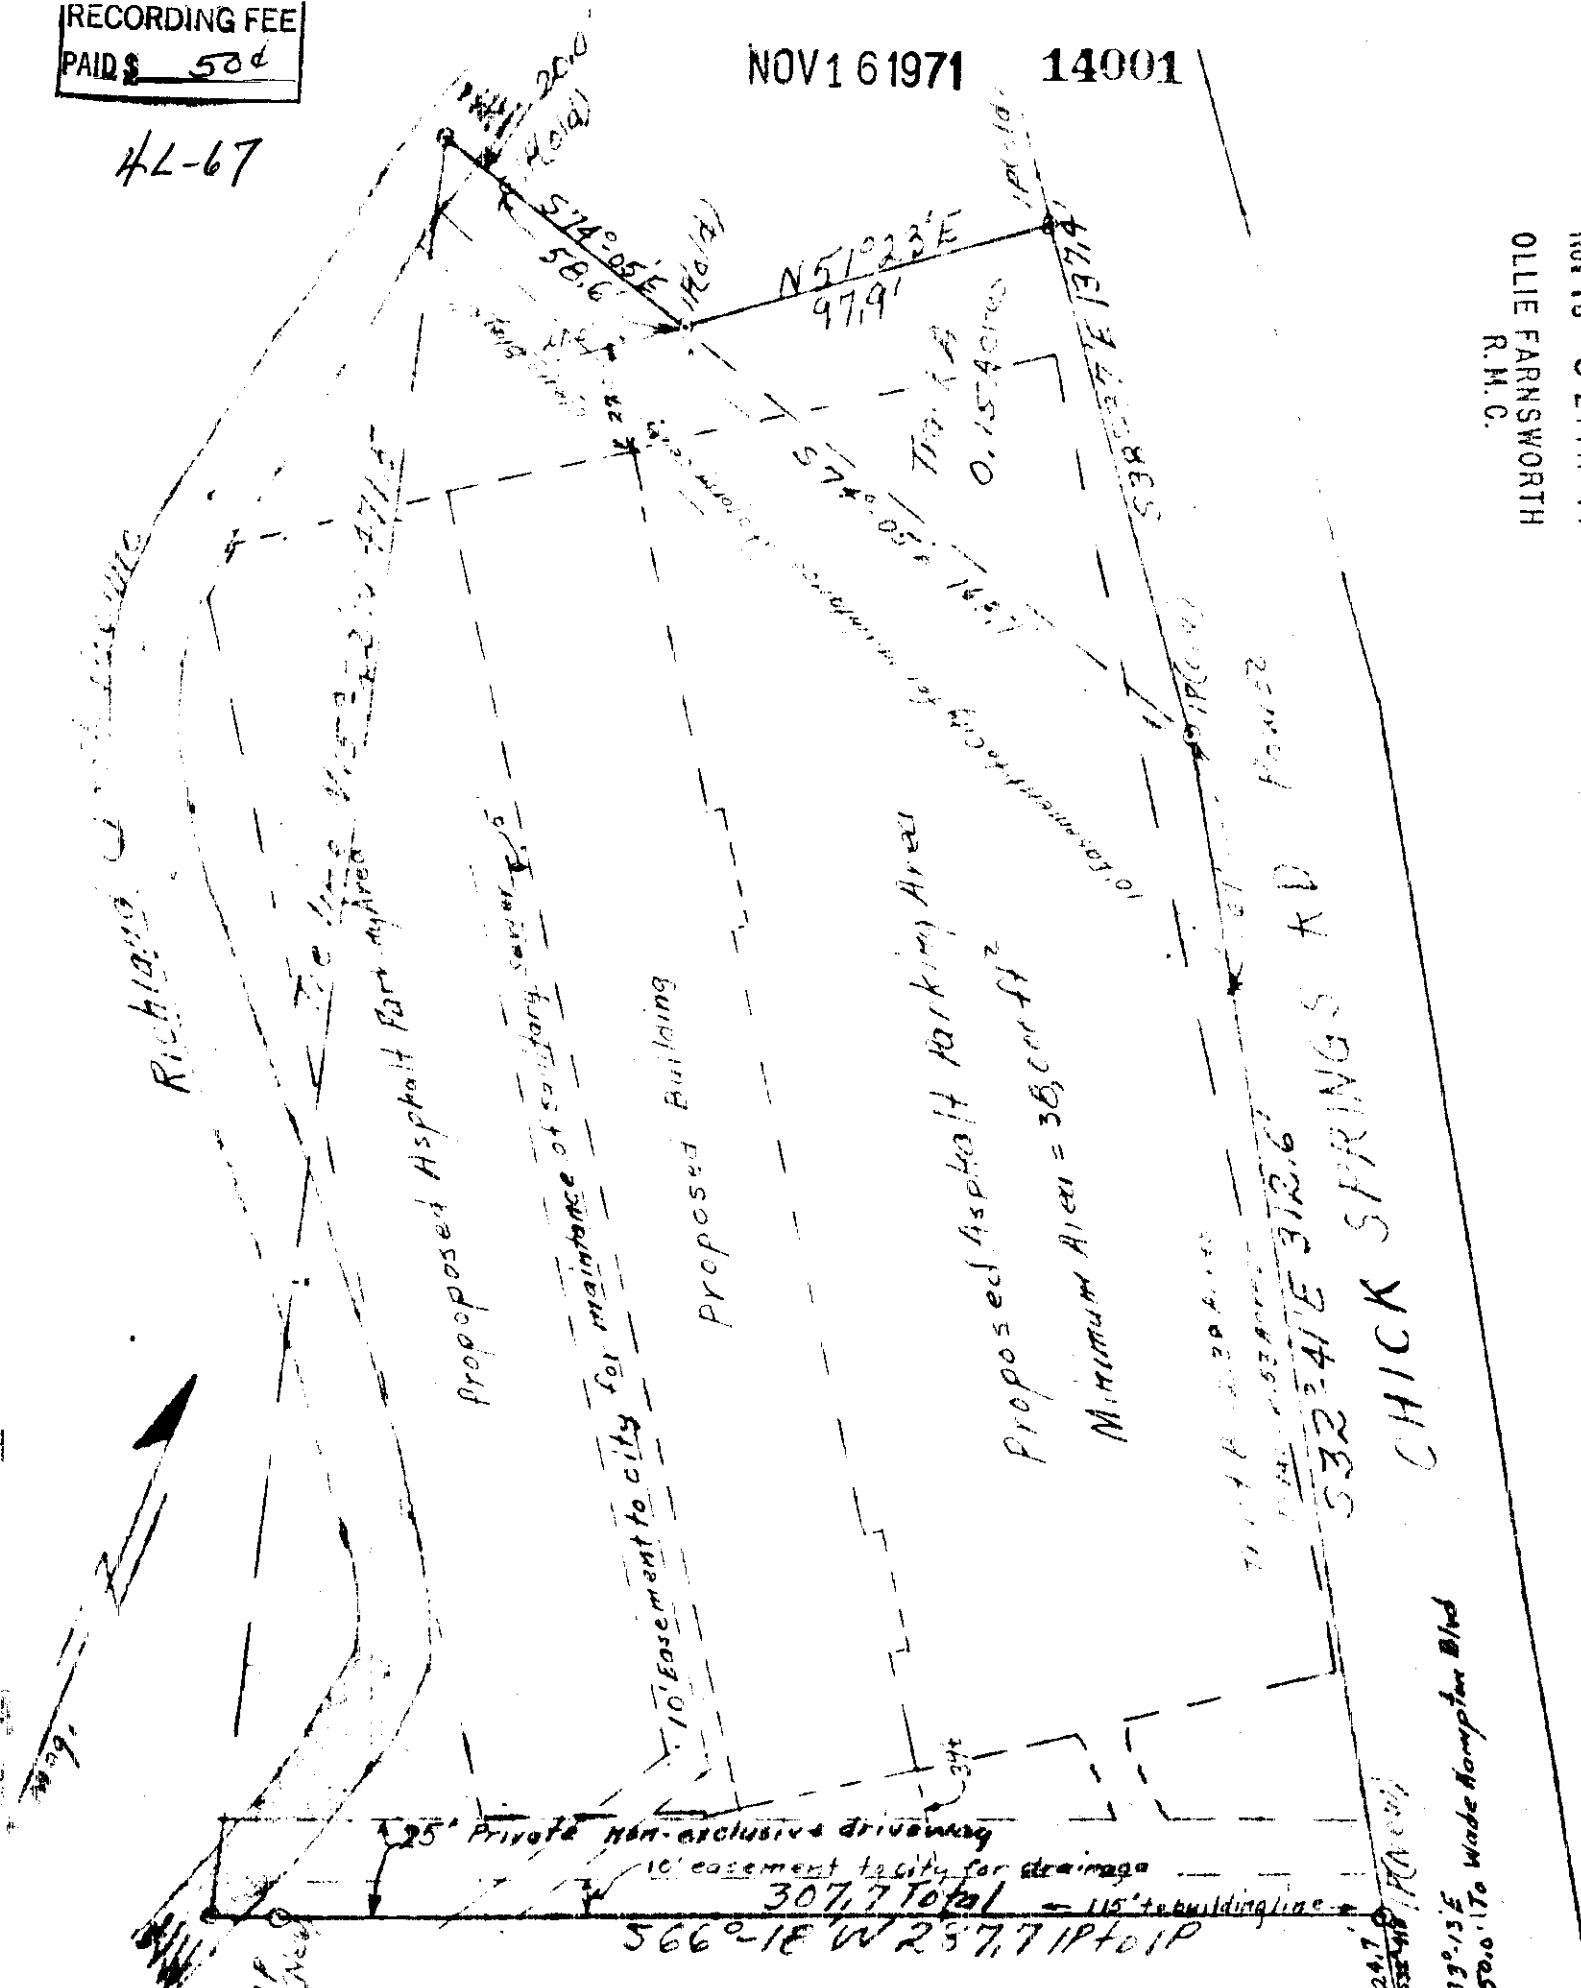

PROPERTY of CHICK-HAMPTON Co.  
 107 Ridgeland Drive Greenville, S.C. 29601  
 Drawn 9-31-71 4L-67

This is to certify that on July 31, 1971 I surveyed the above property for the Chick-Hampton Co. and all lines and buildings are as shown and no adjacent buildings encroach on said property lines. Scale 1"=50'  
 Surveyed by Alex. R. Mott Reg. C.E. & L.S. No. 1194

57