


8231 Filed This 17 day of Sept. 1971
 And Recorded in Vol. 44 Page 71 at 10:38 A.M.
 Ollie Farnsworth
 Registrar Greenville County, S. C.

RECORDING FEE
 PAID \$ 5.04

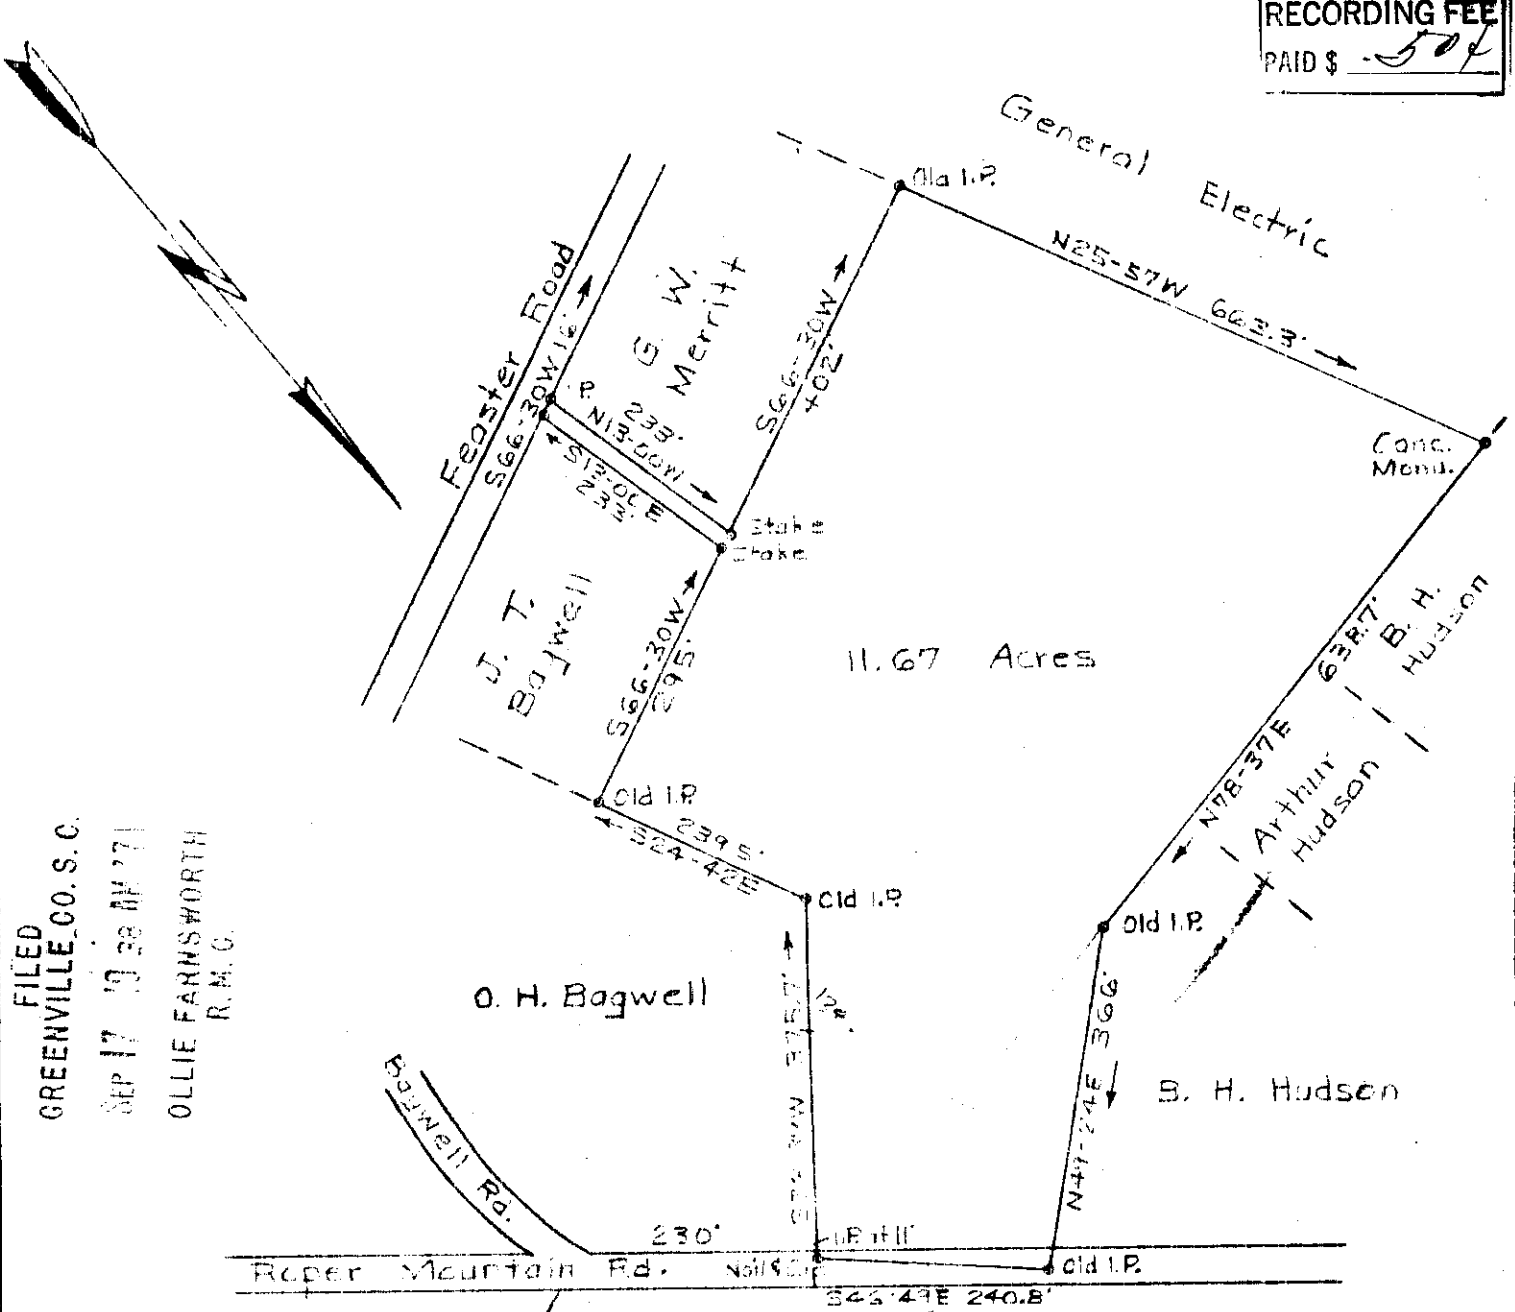

FILED
 GREENVILLE CO. S. C.
 SEP 17 10 38 AM '71
 OLLIE FARNSWORTH
 R.M.C.

PROPERTY OF
 EVA H. JONES
 GREENVILLE CO. S. C.

8231

BUTLER TWP.

Scale 1"=200' Sept. 6, 1971
 T.H. Walker Jr. Reg. L.S. 3182
 300 Maple Br. Mauldin, S. C.

44-71

T.H. Walker Jr.

AT THE REQUEST OF C. B. JONES, I HAVE SURVEYED THE PROPERTY AS SHOWN ABOVE, BEING THE REMAINDER OF THE PROPERTY AS DESCRIBED IN DEED BK. 106 AT PAGE 332 AND DEED BK. 512 AT PAGE 386.