


# 20095 Filed This 25 day of Jan. 1972  
 And Recorded in Vol. 44 Page 87 at 9:43 A.M.

Ollie Farnsworth  
 Register in Charge Greenville County, S. C.

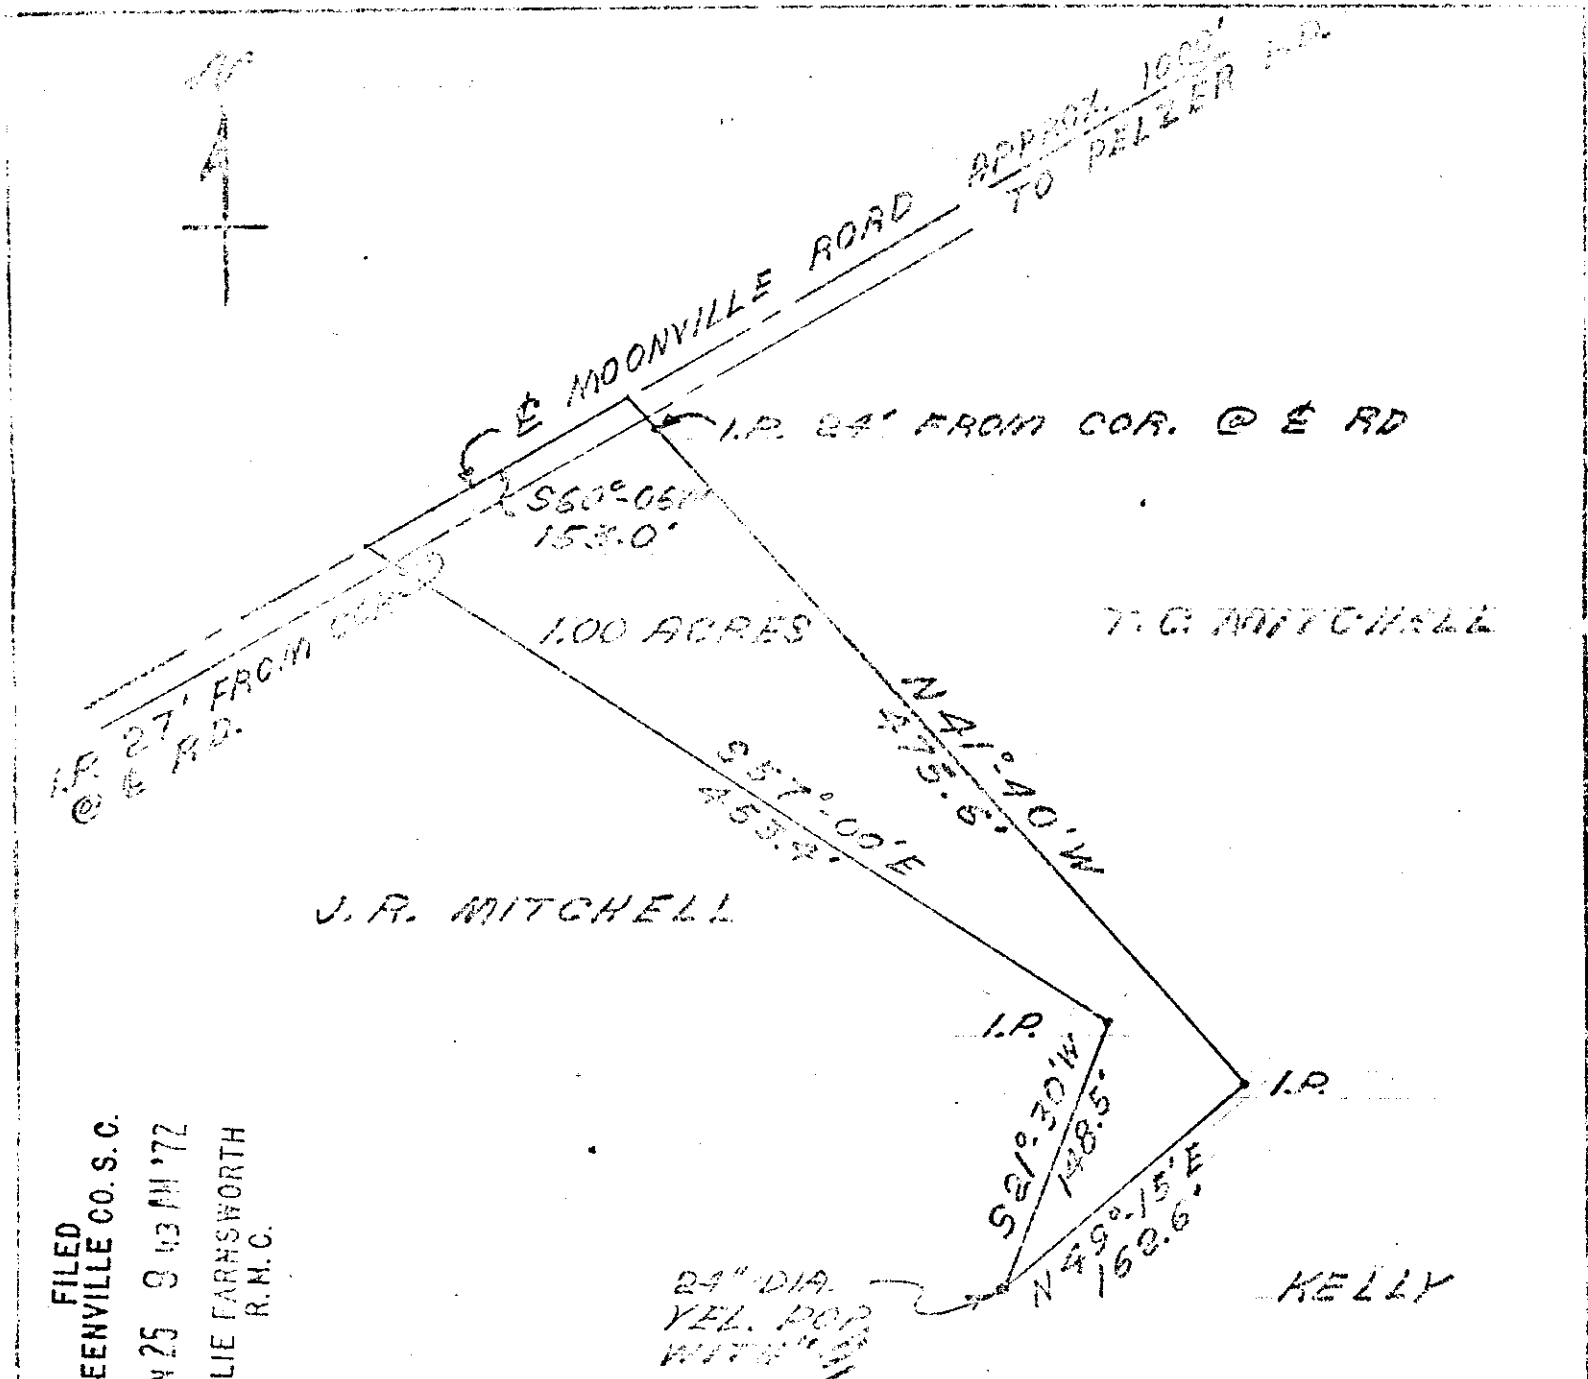

FILED  
 GREENVILLE CO. S. C.  
 JAN 25 9 43 AM '72  
 OLLIE FARNSWORTH  
 R.M.C.

20095

JAN 25 1972

SURVEYED JAN. 6, 1972  
 CORNERS ARE ASSUMED (MARG) FROM OLD  
 PLAT. NO CORRECTION FOR DECLINATION.

44-87


504

STATE OF SOUTH CAROLINA  
 GREENVILLE COUNTY  
 GROVE TOWNSHIP

A PORTION OF PROPERTY  
 OF MRS. TEXIE C. MITCHELL

REF: PLAT BY W.F. ADKINS  
 OCT. 30, 1941.

504

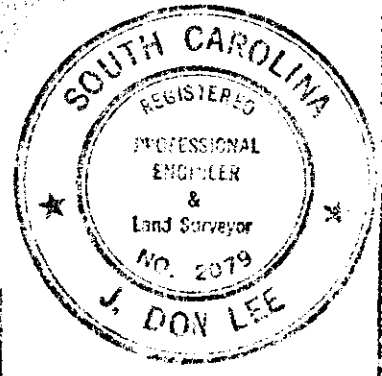

DR: J.F.F.  
 CHK: D. LEE  
 SCALE: 1"=100'  
 DATE: 1-8-72  
 DWG. NO.  
 72-01