


PROPORTION

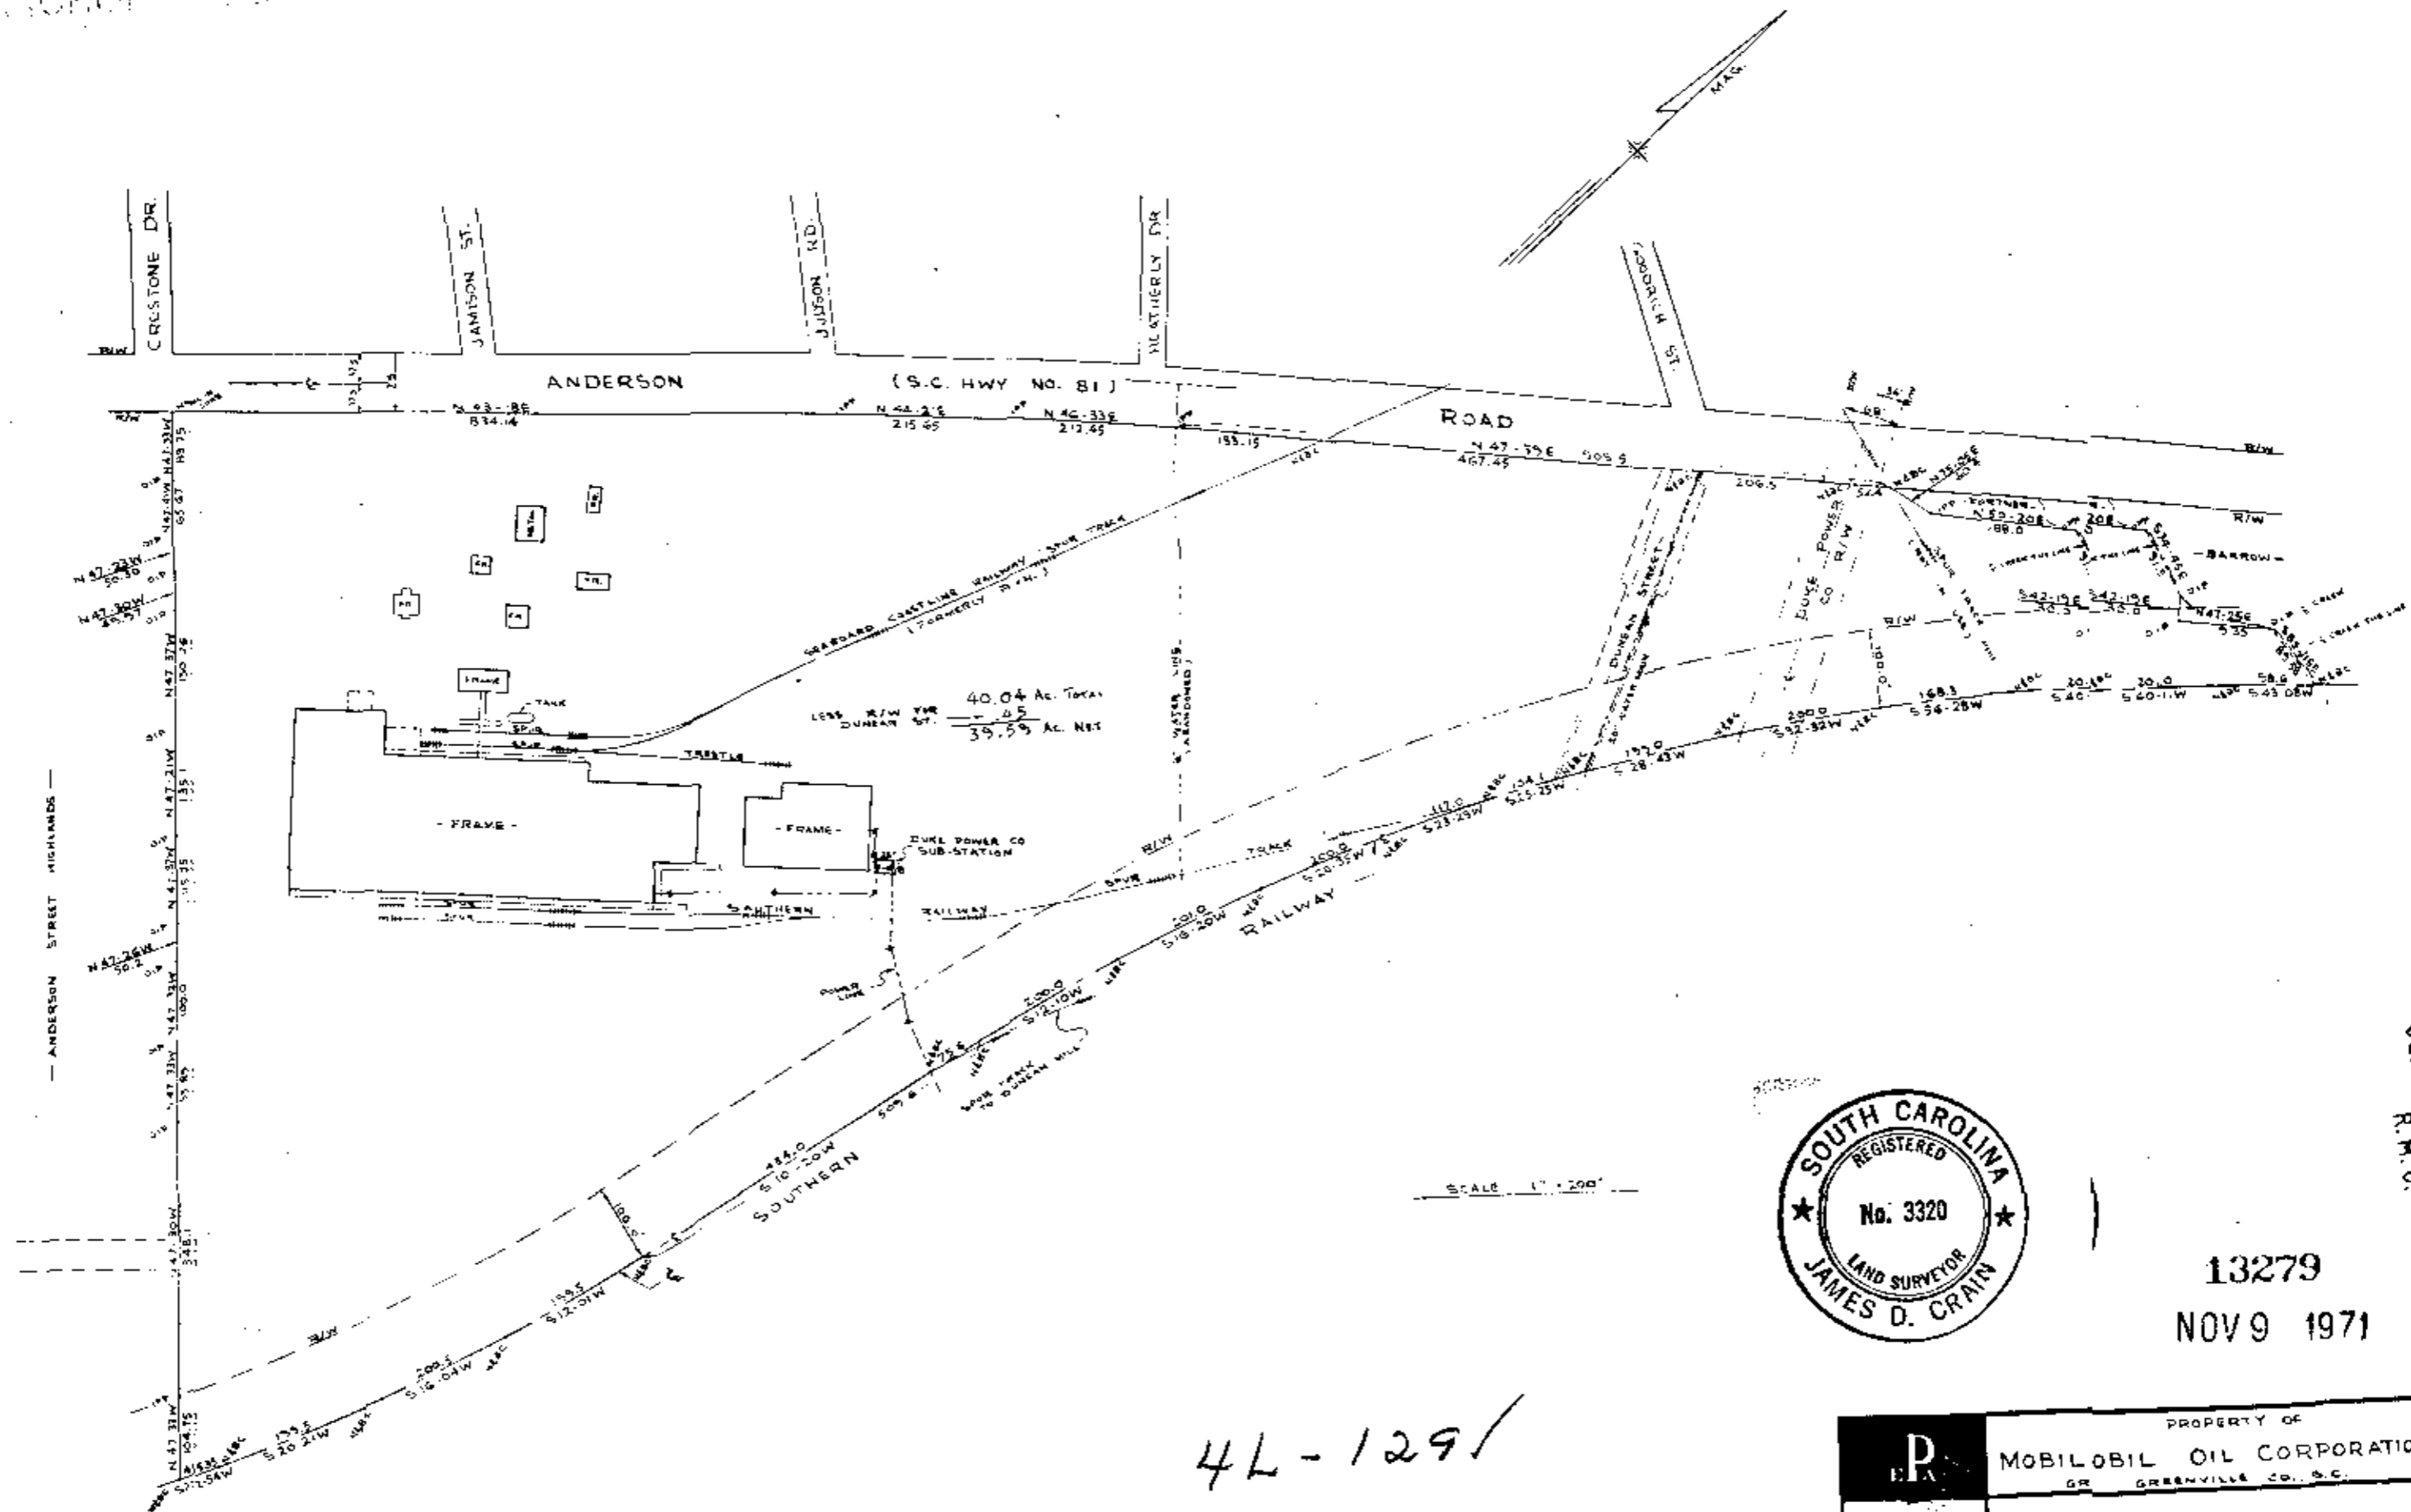

40.04 AC. TOTAL  
 LESS R/W FOR  
 DUNESON ST. .45  
 39.59 AC. NET

SCALE 1" = 200'



13279  
 NOV 9 1971

NOV 9 3 59 PM '71  
 OLLIE FARNSWORTH  
 R.M.O.

4L-1291

21.0'

Legend  
 DIP — OLD IRON PIN  
 IPP — IRON PIN PLACED  
 N&BC — NAIL AND BOTTLE CAP

	PROPERTY OF	INTEREST
	MOBIL OIL CORPORATION OR GREENVILLE CO., S.C.	
		DWN
		CKD
	PIEDMONT ENGINEERS & ARCHITECTS 420 PARK 420 PARK AVE, GREENVILLE, S.C.	APPD
		JOB
		DATE