


13278 Filed This 9<sup>th</sup> day of Nov 1971  
 And Return of 42 at 1:14 P.  
 Ollie Farnsworth  
 Register of Deeds Greenville County, S.C.

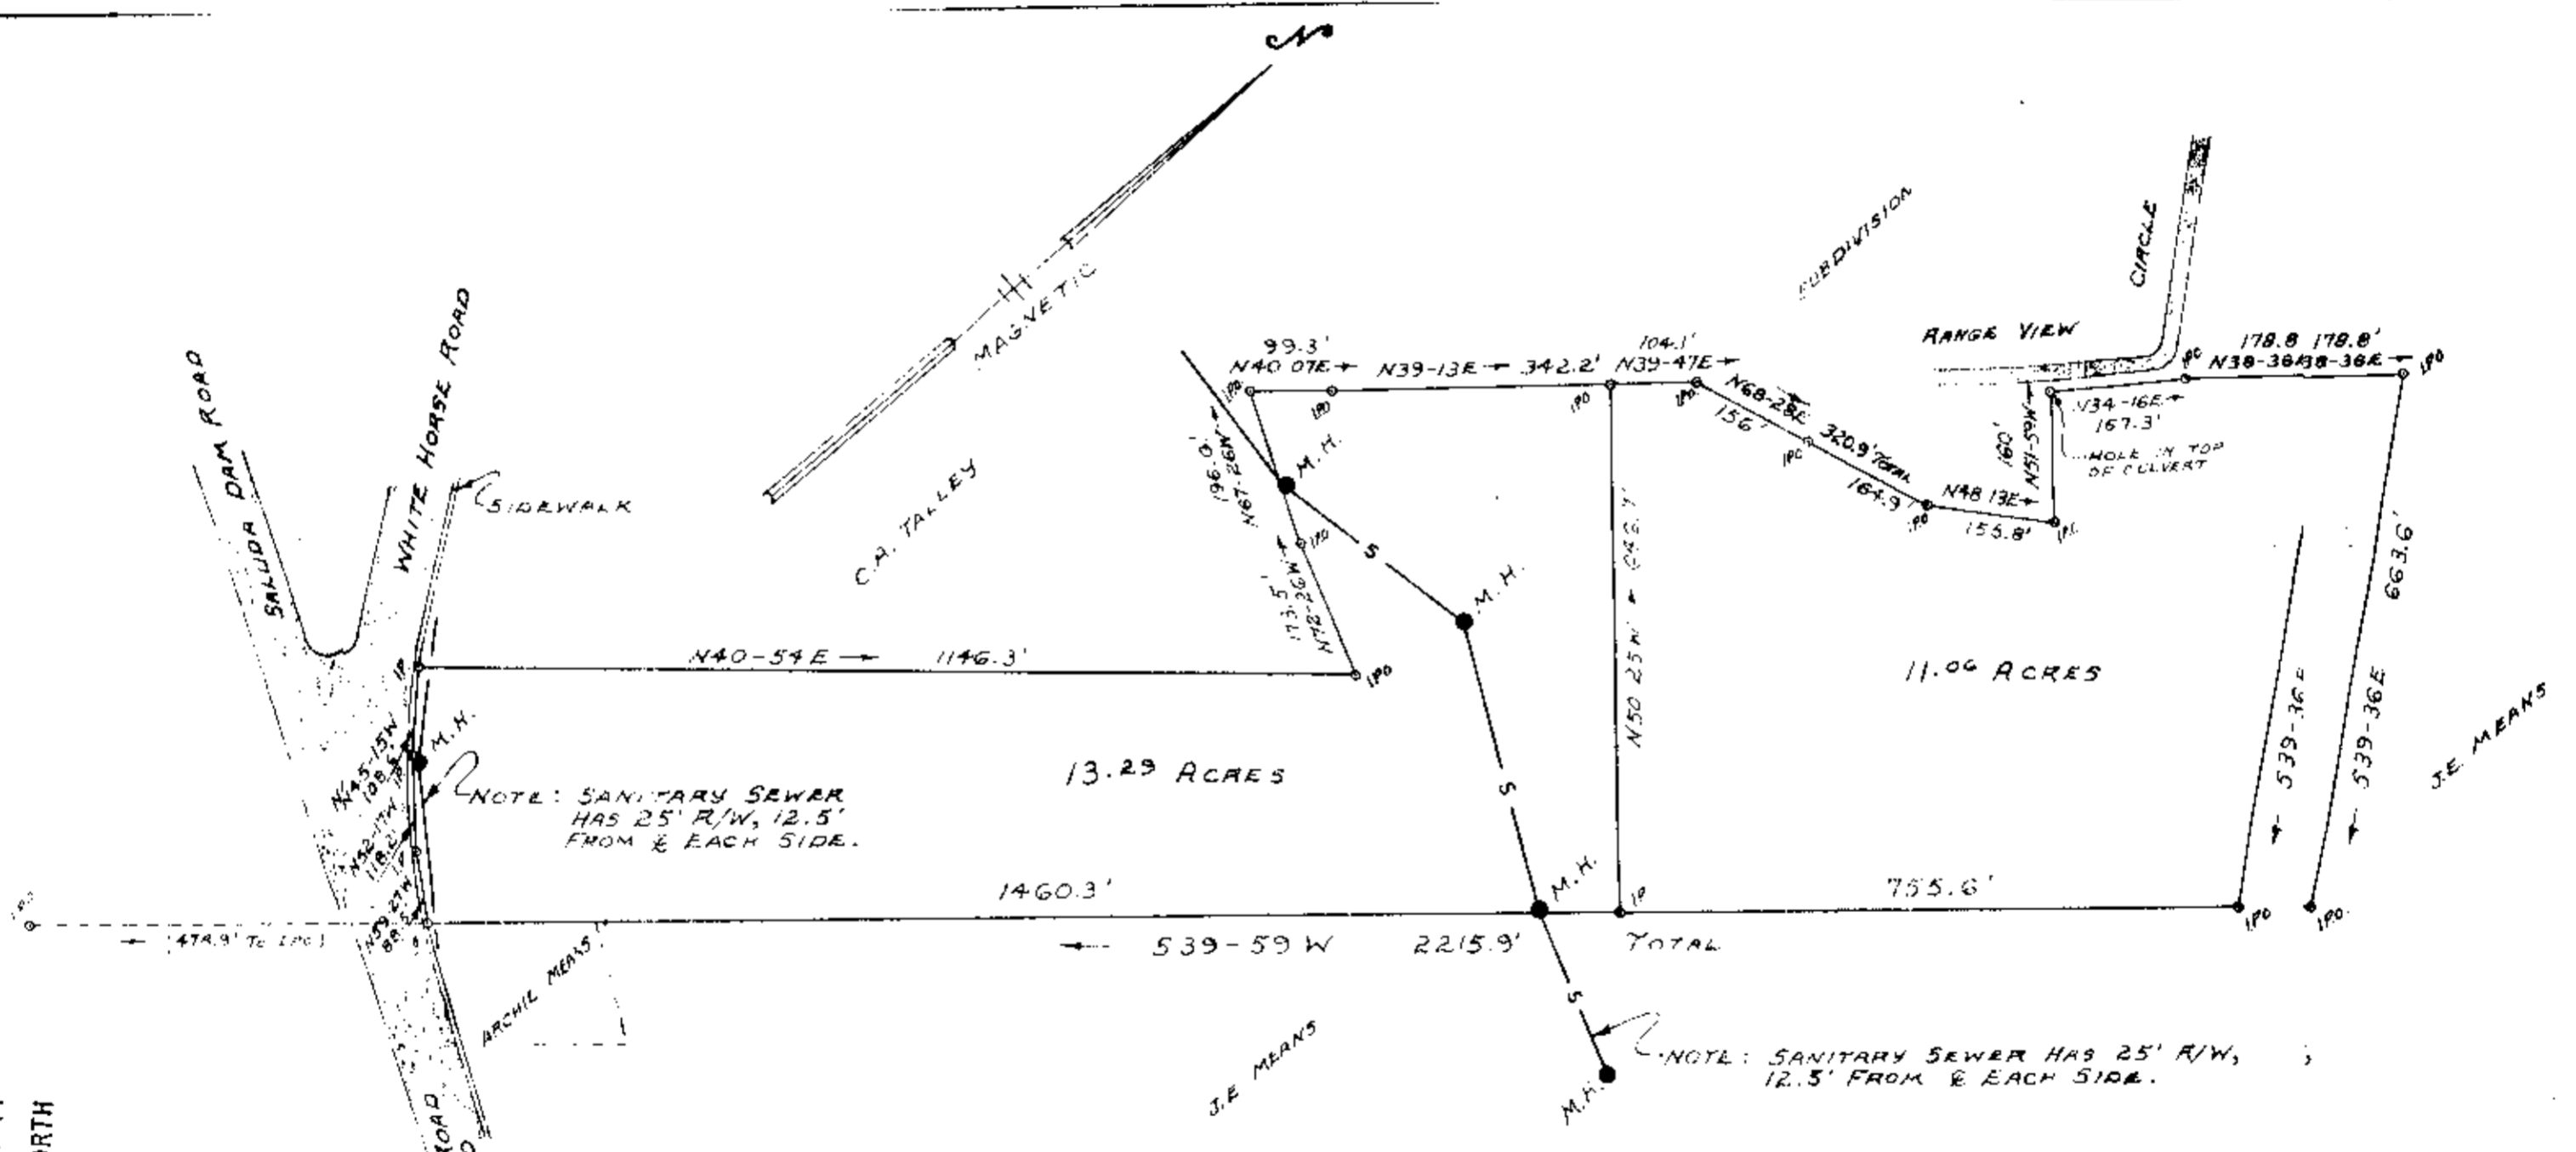

GREENVILLE CO. S.C.  
 NOV 9 4 14 PM '71  
 OLLIE FARNSWORTH  
 R.M.C.  
 SOUTH CAROLINA  
 REGISTERED  
 LAND SURVEYOR  
 NO. 2212  
 JOHN A. SIMMONS

PROPERTY OF  
BOISE CASCADE URBAN DEVELOPMENT  
 GREENVILLE COUNTY, SOUTH CAROLINA  
 NOV. 3, 1971 1" = 200'

13278  
 NOV 9 1971

enwrigwright associates  
 ENGINEERS  
 GREENVILLE S.C.

42-131