


13491 Filed This 11 day of Nov. 1971
 And Recorded in Vol. 44 Page 135 3:24 P.
 Ollie Farnsworth
 Register Master Conveyance Greenville County, S.C.

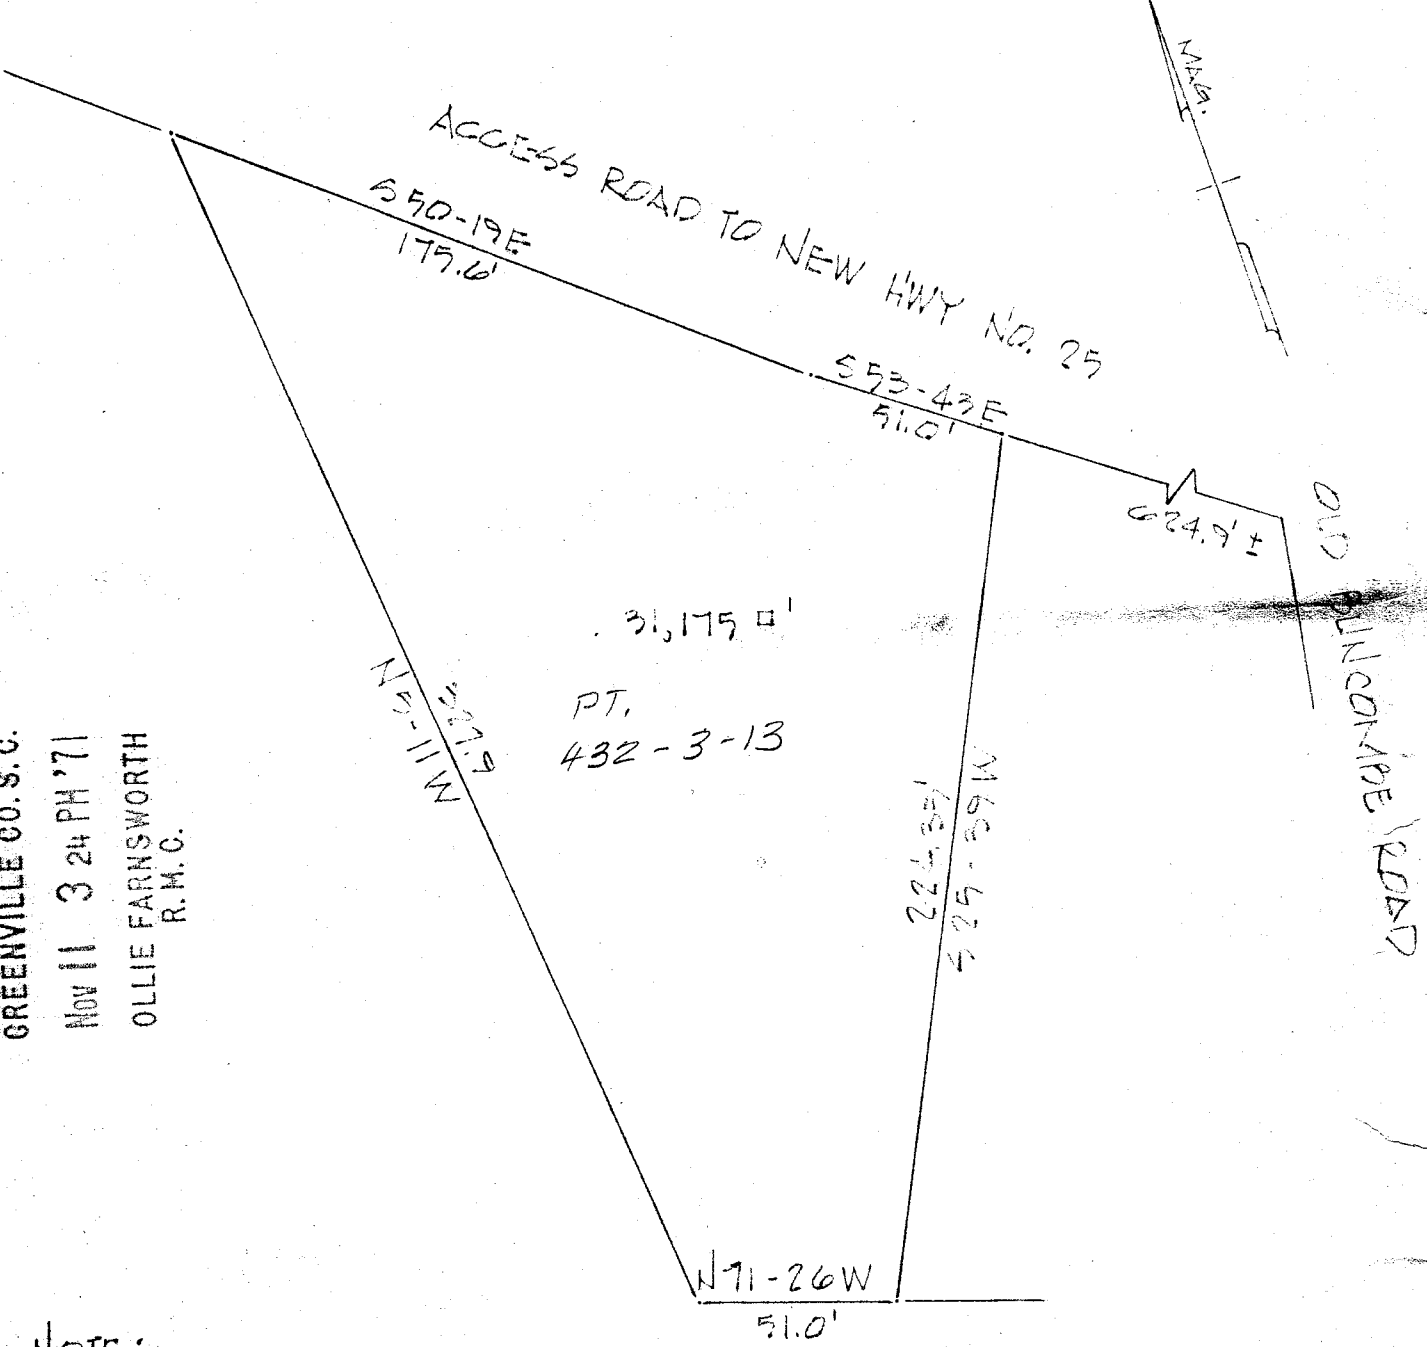

FILED
 GREENVILLE CO. S. C.
 Nov 11 3 24 PM '71
 OLLIE FARNSWORTH
 R.M.C.

NOTE:

COMPILED FROM PLAT BY CAROLINA ENGINEERING & SURVEYING CO.
 ENTITLED "SURVEY FOR DUNCAN CHAPEL FIRE DEPARTMENT" - DATED 2-23-71


PLAT FOR
DUNCAN CHAPEL FIRE DEPARTMENT

13491

NOV 11 1971

NEAR GREENVILLE, S.C.
 SCALE: 1"=50' SEPT. 30 1971

42-135 ✓

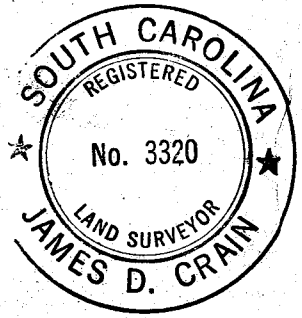

PIEDMONT ENGINEERS AND ARCHITECTS
 GREENVILLE, S. C.

RECORDING FEE
 PAID \$ 50 ✓