


# 14638 Filed This 23 day of Nov 1971  
And Recorded in Vol. 4 L Page 165 at 1:50 P.M.

Ollie Farnsworth  
Register of Deeds Greenville County, S.C.

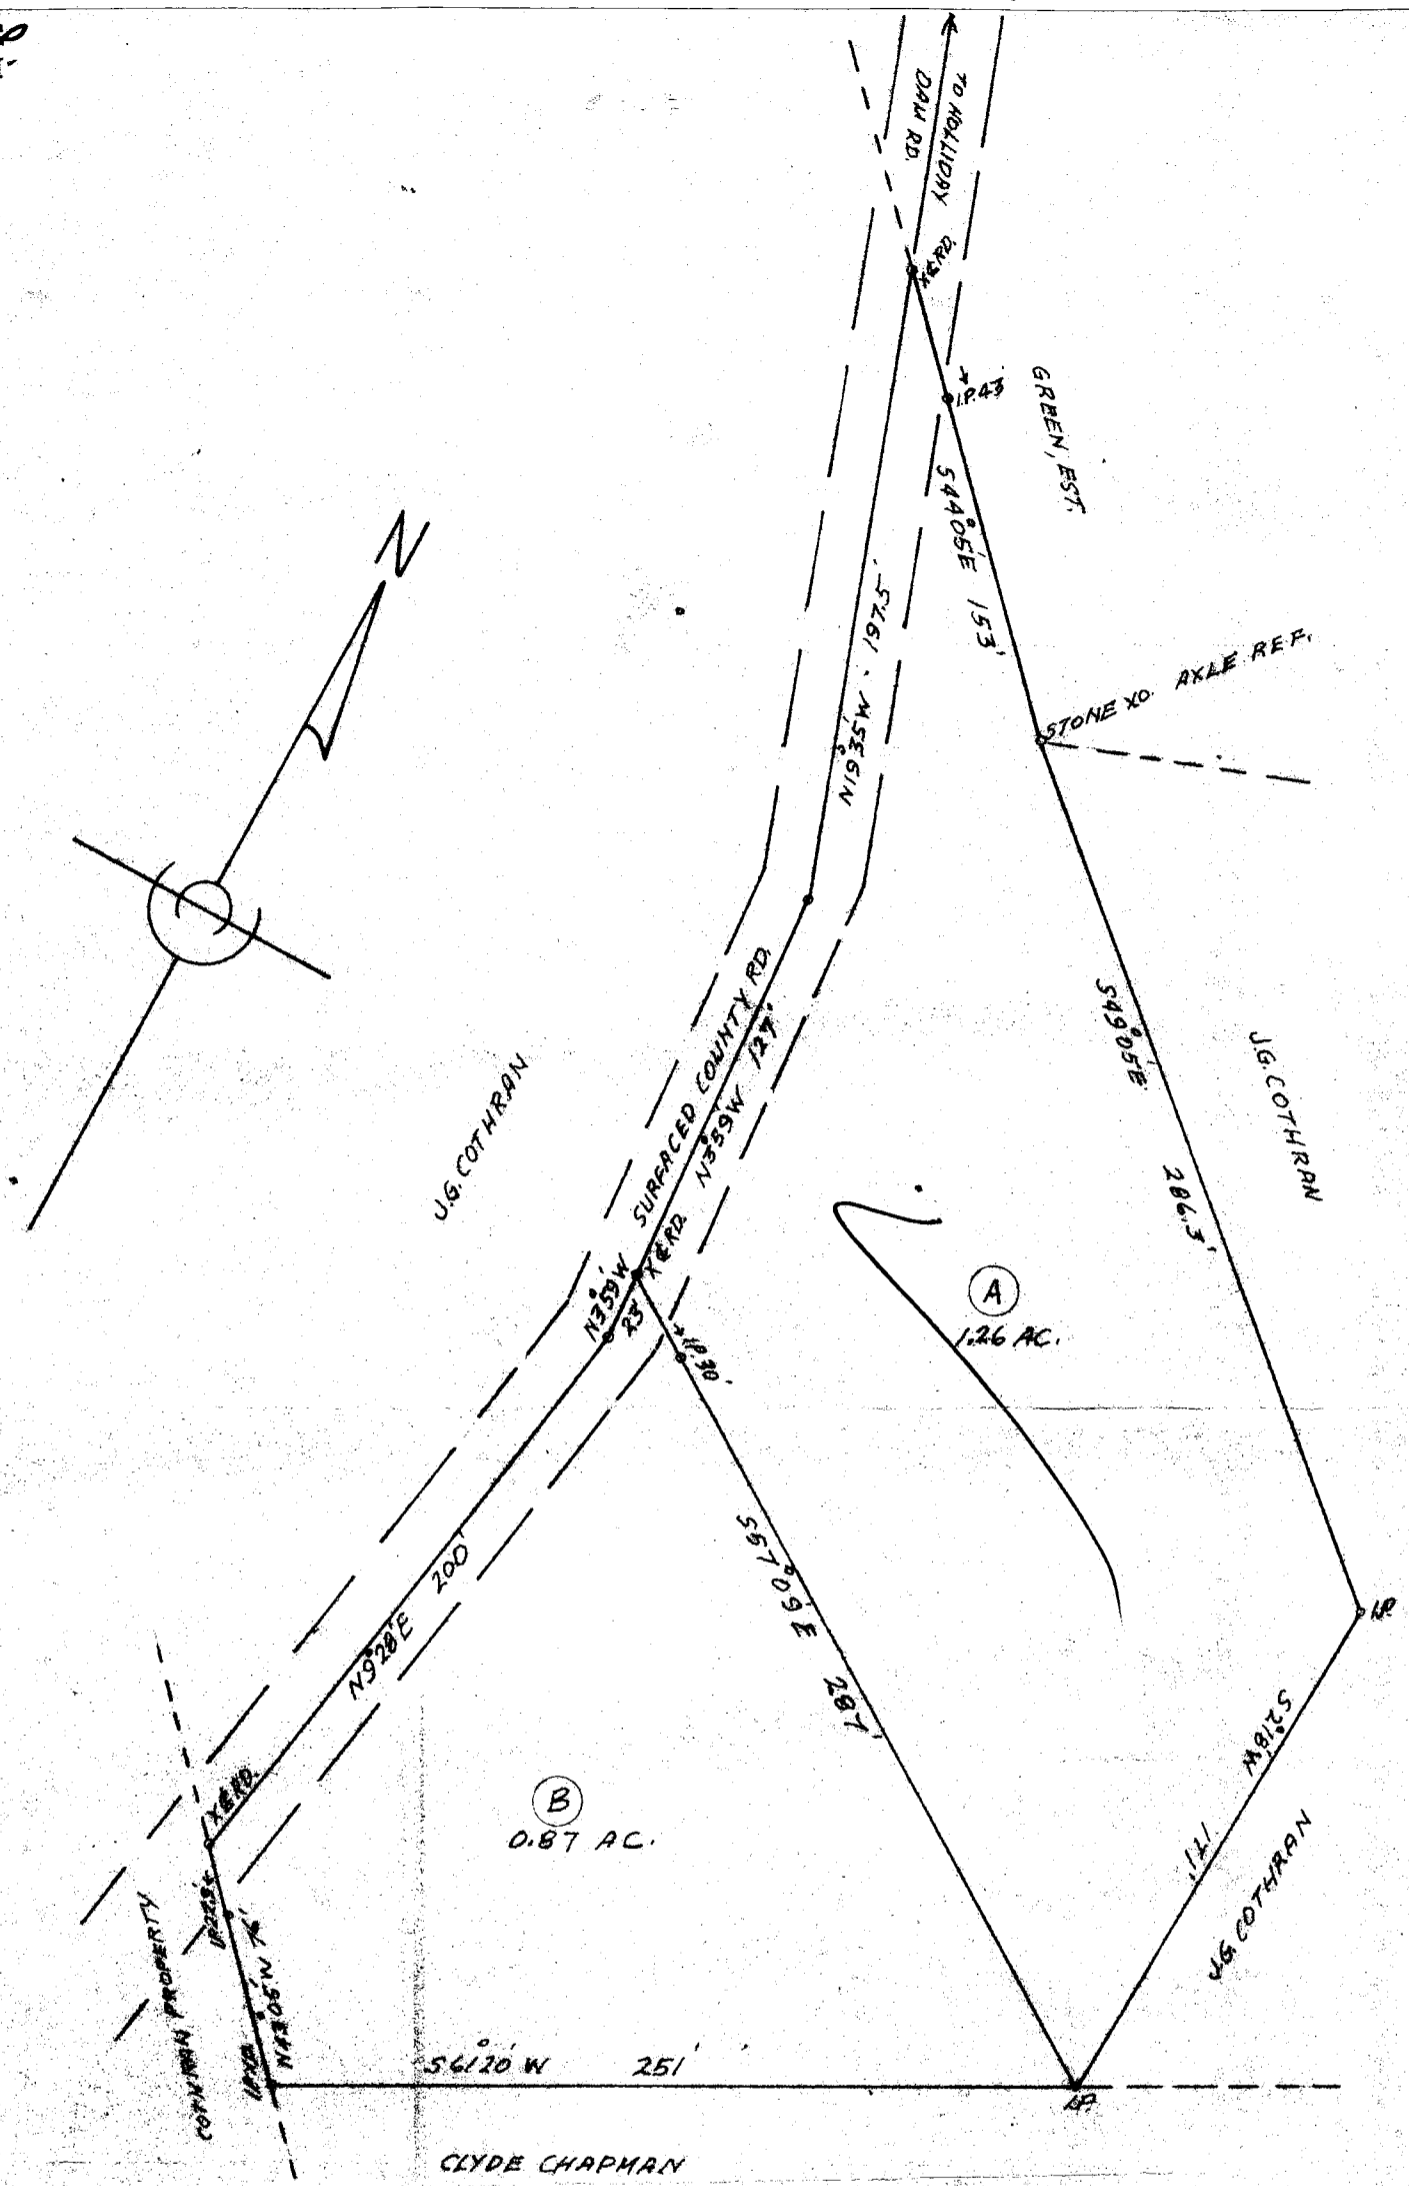

STATE OF SOUTH CAROLINA  
COUNTY OF GREENVILLE  
WEST BUNELIN TOWNSHIP  
SCHOOL DISTRICT #23

PROPERTY OF J.G. COTTRHAN  
SURVEYED JULY 21, 1971  
BY D.G. CASEY, REG. L.S. #1115.

RECORDING FEE  
PAID \$ 50<sup>00</sup>

FILED  
GREENVILLE CO. S.C. NOV 23 1971  
NOV 23 1 50 PM '71  
OLLIE FARNSWORTH  
R.M.C.

14638  
NOV 23 1971

4 L - 165

SCALE 1" = 60'

165