


#20249 Filed This 26 day of Jan 1972
And Recorded in Vol. 44 Page 169 at 11:27 AM

Ollie Farnsworth
Register of Deeds - Greenville County, S. C.

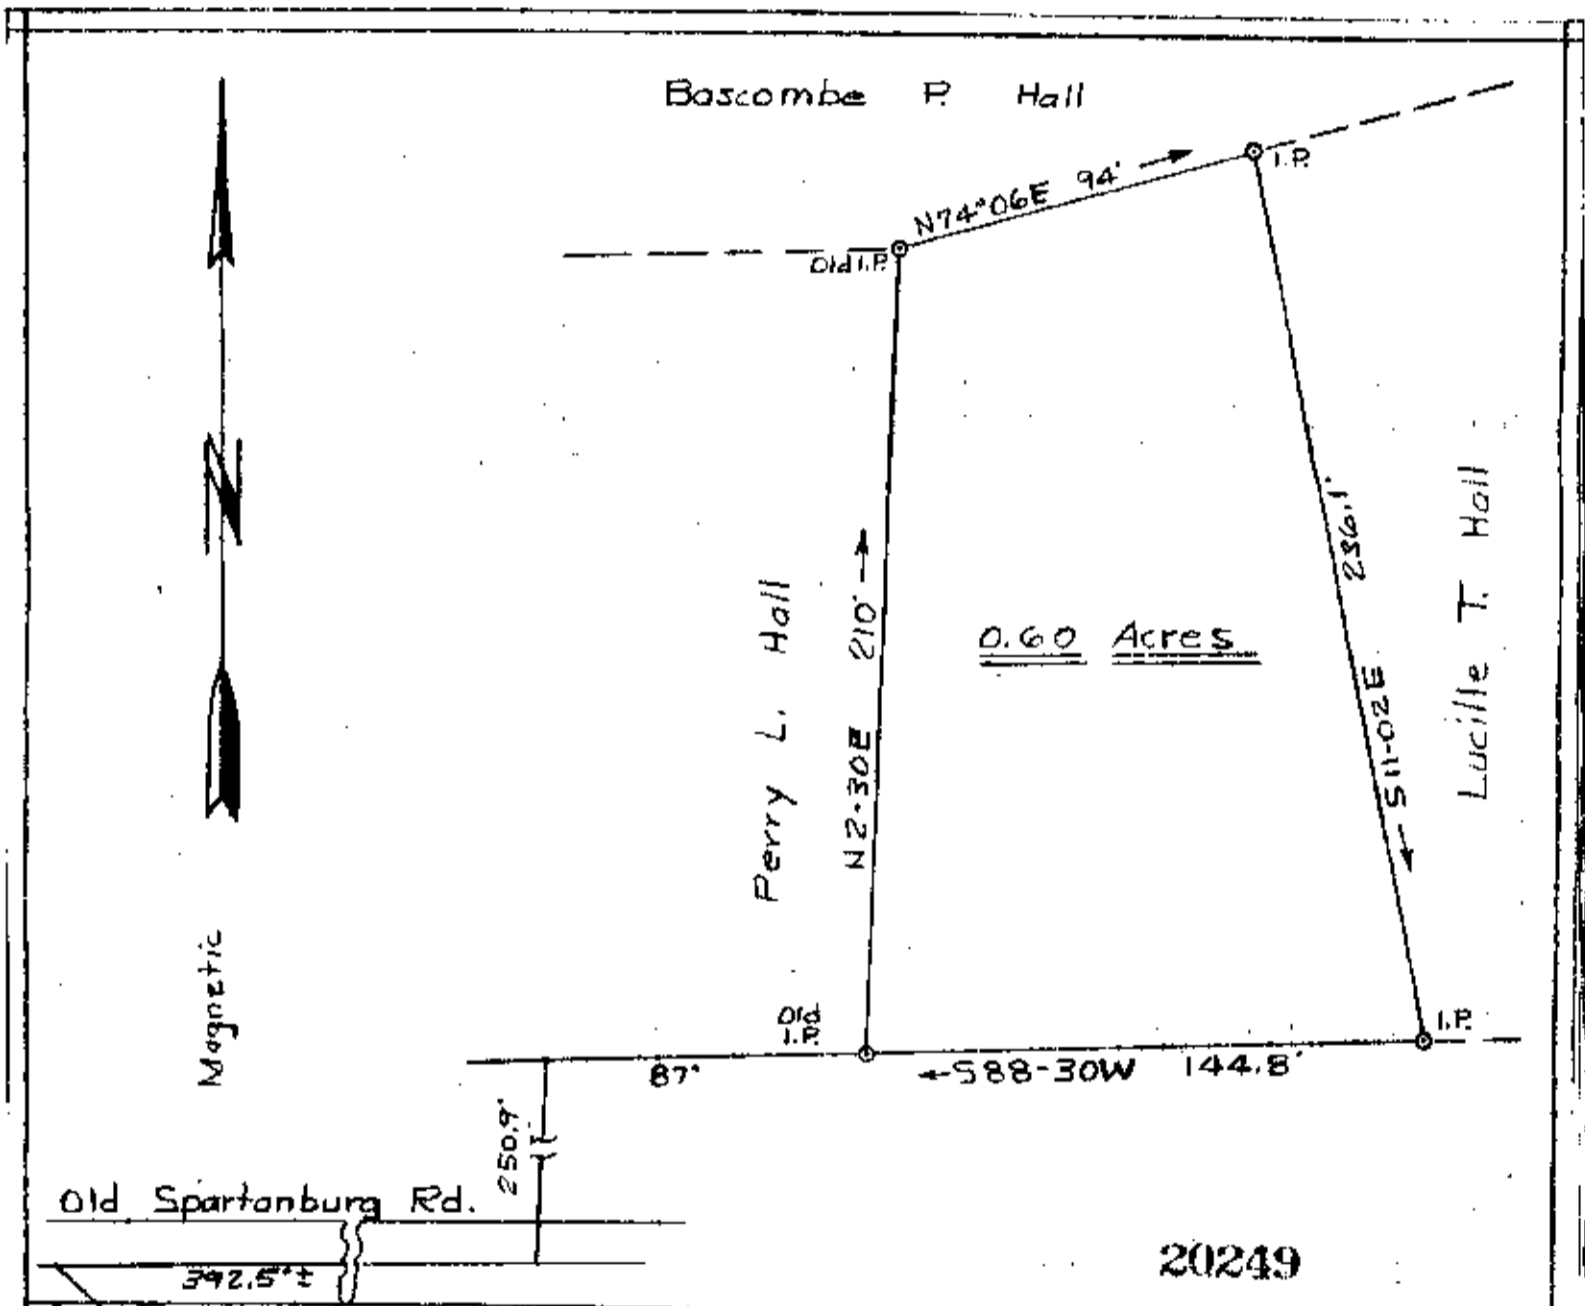

PROPERTY OF JAN 26 1972
BASCOMBE P. HALL
CHICK SPRINGS TWP.
GREENVILLE CO. S. C.
Scale 1" = 50' Jan. 15, 1972
T. H. Walker Jr. Reg. L. S. 3182
300 Maple Dr. Mauldin, S. C.

FILED
GREENVILLE CO. S. C.
JAN 26 11 27 AM '72
OLLIE FARNSWORTH
R.M.C.

4L-169

At the request of Bascombe P. Hall, I have surveyed the property as shown above.

T. H. Walker Jr.