


14704 Filed This 24 day of Nov 1971
 And Recorded in Vol. 44 - Page 171 at 9:10 AM
Ollie Farnsworth
 Register Meane & Associates Greenville County, S. C.

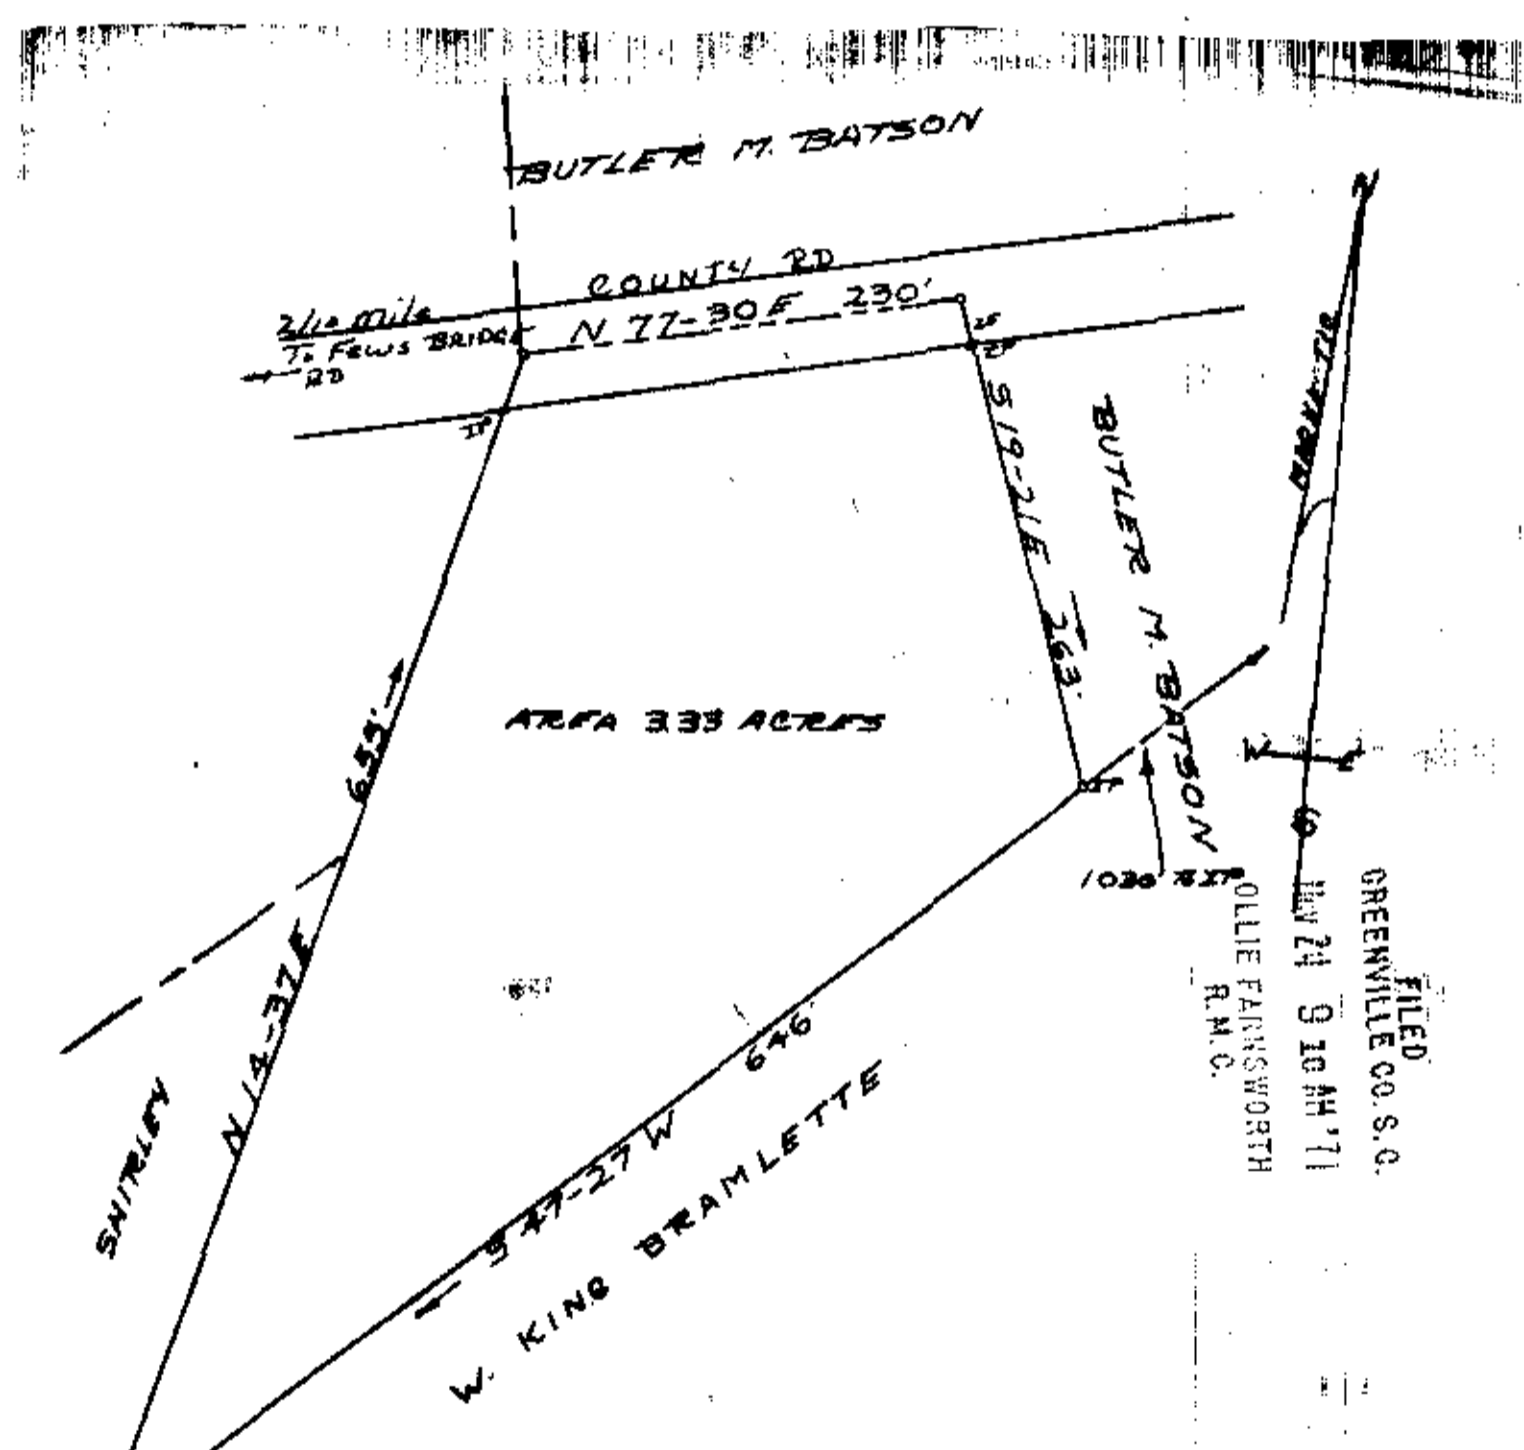

FILED
 GREENVILLE CO. S.C.
 NOV 24 9 10 AM '71
 OLLIE FARNSWORTH
 R.M.C.

PLAT OF PROPERTY
 BUTLER M. BATSON
 SOLD TO
 J. C. FEW

HIGHLAND TOWNSHIP GREENVILLE CO.
 STATE OF SOUTH CAROLINA
 SURVEYED 11-16-71
 SCALE 1" = 100'

TERRY T DILL
 REG CELL 5
 No. 104
 RT. 2 TAYLORS, S.C.

44-171 ✓ 14704
 NOV 24 1971