


20499 Filed This 28 day of Jan 1972
 And Recorded in Vol. 44 Page 183 at 3:39 P.M.

Ollie Farnsworth
 Register of Deeds Greenville County, S.C.

RECORDING FEE
 PAID \$ - 50

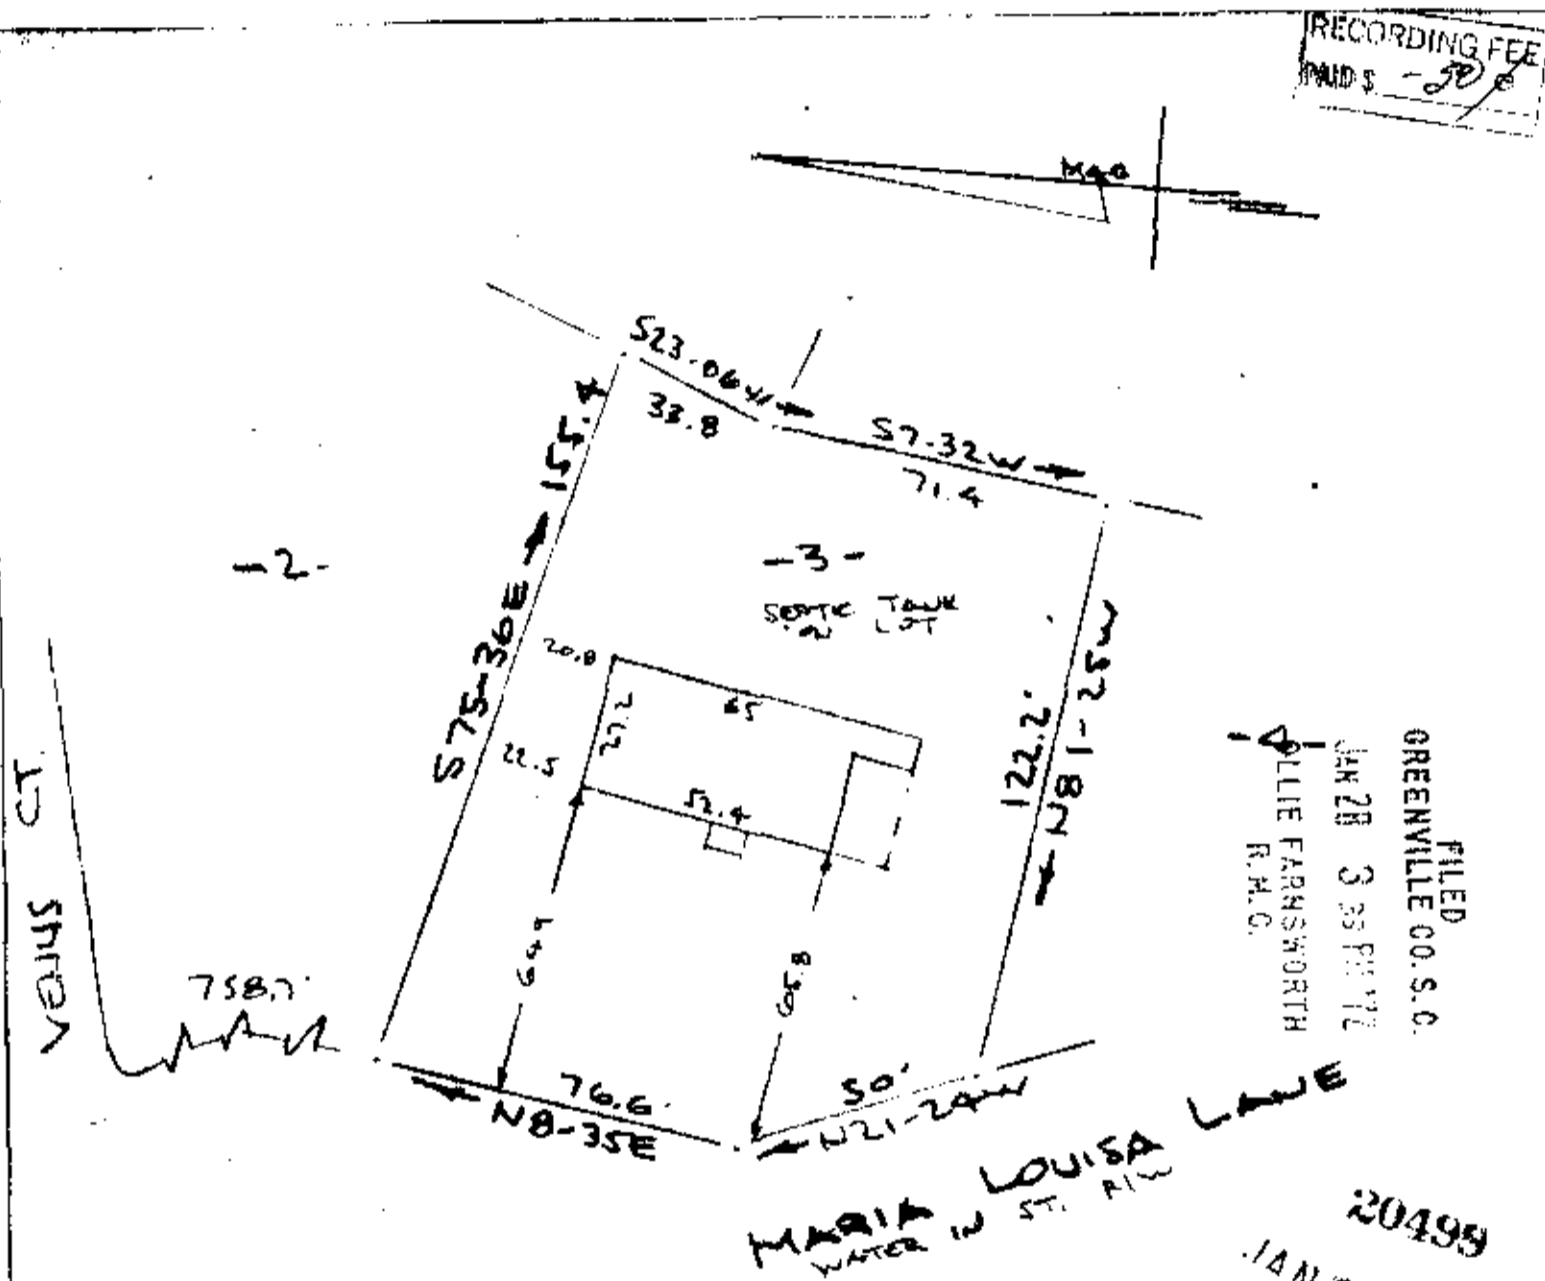

FILED
 GREENVILLE CO. S.C.
 JAN 28 3 35 PM '72
 OLLIE FARNSWORTH
 R.M.C.

MARIA LOUISA LAKE
 WATER IN ST. RW
 20499
 JAN 28 1972

PROPERTY OF
 FRANK CARLOS WARD & PATRICIA H. WARD
 NEAR GREENVILLE, S.C.
 SCALE: 1" = 40' 30 NOV 1971

This is to certify that on the 30th day of November 1971, I surveyed the property shown on this plat, being known as lot 3 on plat of PROPERTY OF FRANK CARLOS WARD & PATRICIA H. WARD and recorded in the RMC Office Greenville County, S.C., in Plat Book 44 at Page 183; and that the property lines, walls and buildings are as shown hereon, and that the walls and buildings located on said lot do not encroach or project on adjacent street or property, and that no adjacent walls or buildings encroach or project on said premises, and no power lines cross this property except as shown hereon.

44-183 ✓

R. B. Bruce
 R. B. Bruce, RLS #1952

CAROLINA SURVEYING COMPANY
 112 Main Street
 Greenville S. C.

104/44

8591