


#16169 Filed This 10 day of Dec 1971
 And Recorded in Vol. 44 Page 197 at 2:56 P.M.
Ollie Farnsworth
 R.M.C. S.C.

FILED
 GREENVILLE CO. S.C. FAIRMONT AVENUE
 WATER IN ST. R/W

DEC 18 2 56 PM '71
 OLLIE FARNSWORTH
 R.M.C.

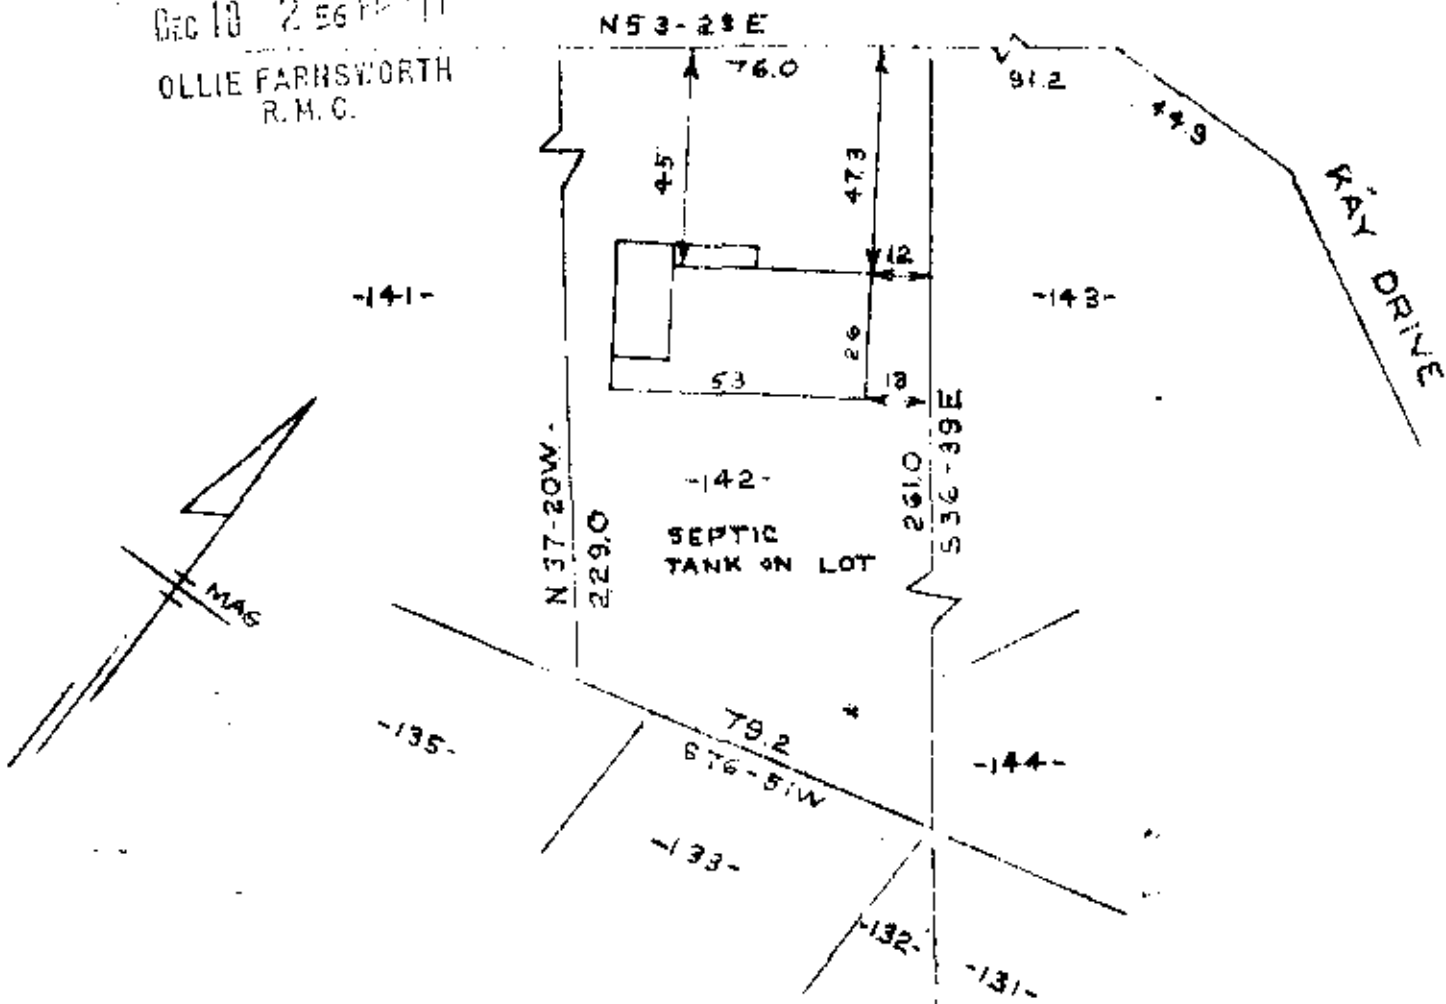

PROPERTY OF
 LEONARDO R. VALLE
 NEAR GREENVILLE, S.C.
 SCALE: 1" = 40' 9 DEC. 1971

This is to certify that on the 9th day of December 1971, I surveyed the property shown on this plat, being known as lot 142 on plat of SECTION #2 BELMONT HEIGHTS and recorded in the RMC Office Greenville County, S.C., in Plat Book "GG" at Page 99 and also being known as PROPERTY OF LEONARDO R. VALLE and recorded in the RMC Office Greenville County, S.C., in Plat Book at Page ; and that the property lines, walls and buildings are as shown hereon, and that the walls and buildings located on said lot do not encroach or project on adjacent street or property, and that no adjacent walls or buildings encroach or project on said premises, and no power lines cross this property except as shown hereon.

RECORDING FEE
 PAID \$ 504

16169

DEC 10 1971

R. B. Bruce
 R. B. Bruce, RLS #1952

CAROLINA SURVEYING COMPANY
 112 Manly Street
 Greenville, S.C.

44/197