


18662-10
 4M 57 3.22 P.
 JAN 10 1972

MICROFILMED

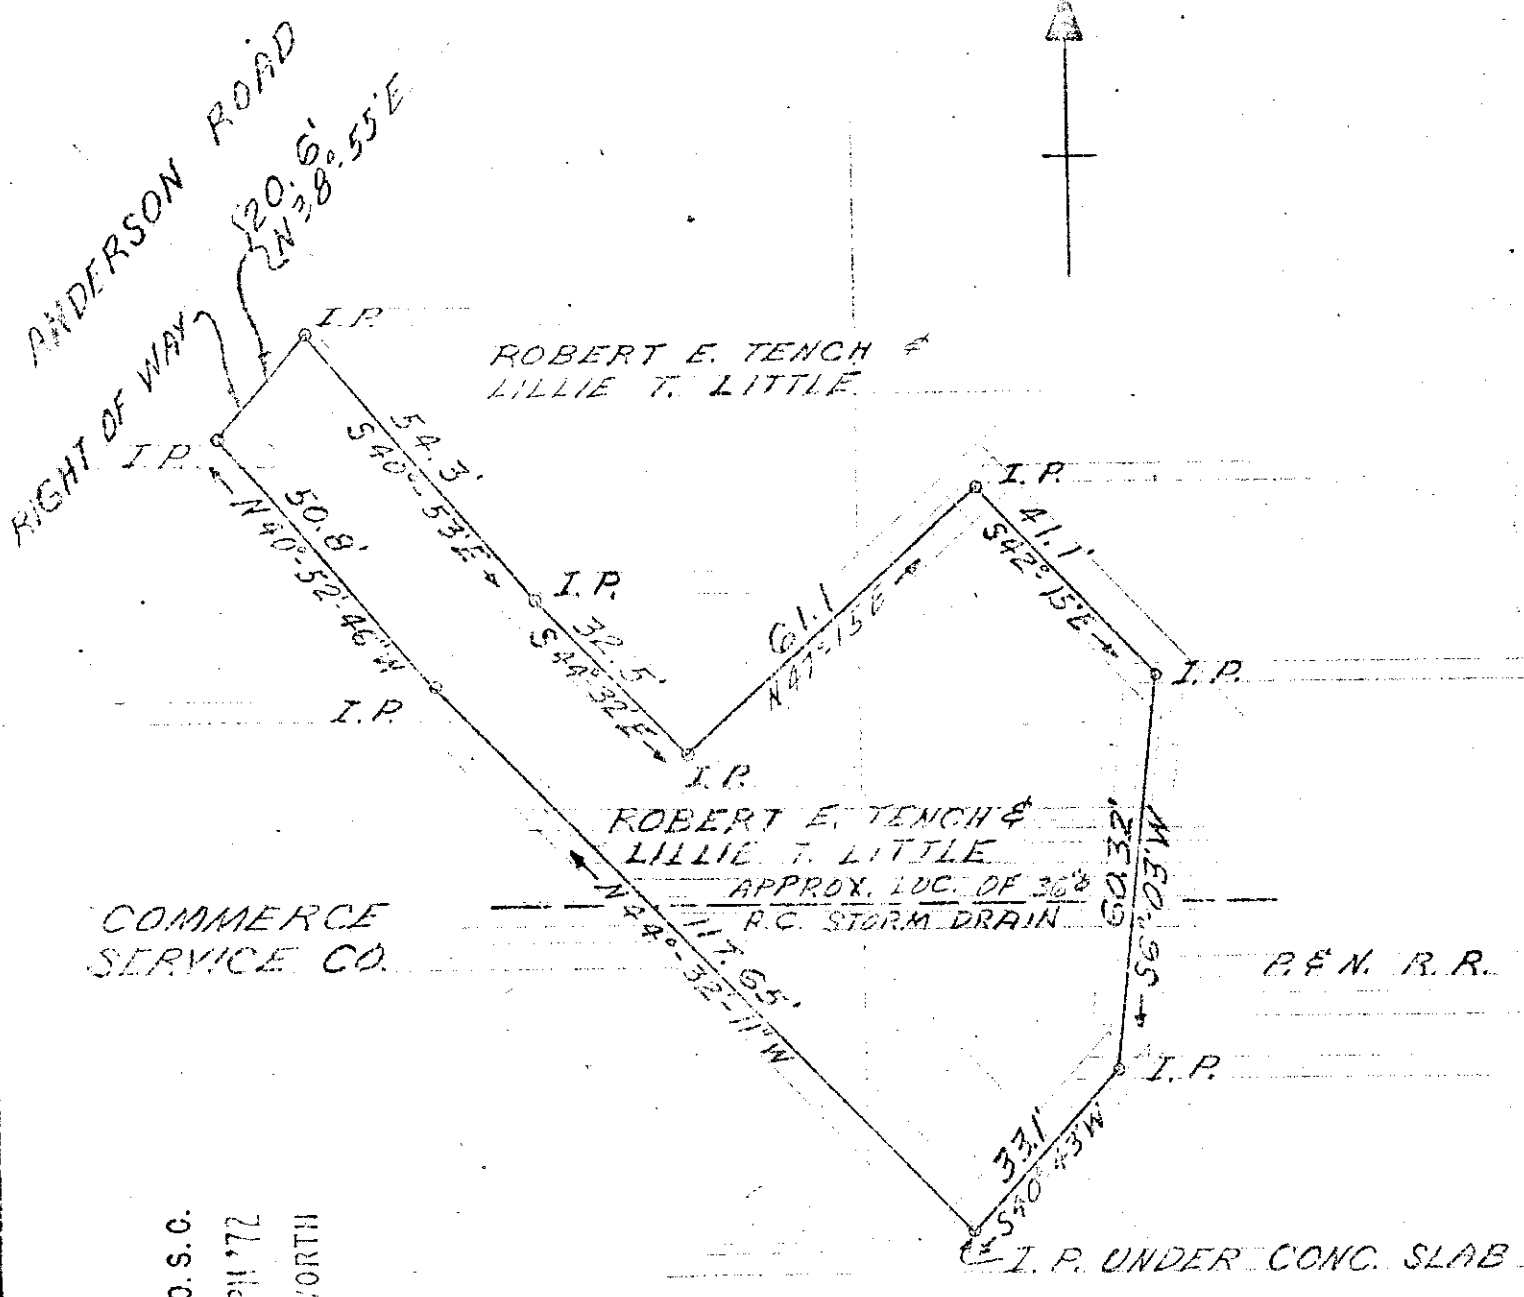


FILED
 GREENVILLE CO. S. C.
 JAN 10 3 22 PM '72
 OLLIE FARNSWORTH
 R. M. C.

JAN 10 1972
 18662

4M-57

504

STATE OF SOUTH CAROLINA
 GREENVILLE CO., WHITE HORSE DIST.
 DIVISION OF PROPERTY OF
 ROBERT E. TENCH &
 LILLIE T. LITTLE
 PART P. & N. GRANBY CO. PLAT NO. F-1658,
 DETD. BK. 576 PAGE 44, BK. 710 PAGE 54

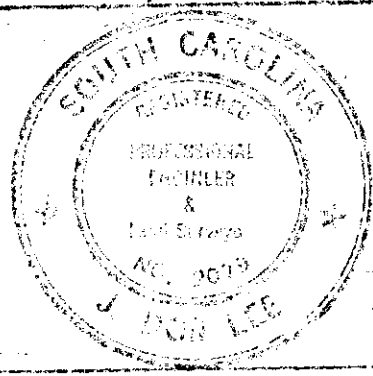

DR. J. FREELAND
 CHK. [Signature]
 SCALE: 1" = 30'
 DATE: 10-12-71
 DWS. NO.
 F-71-01