


18713 Filed This 10 day of Jan 1972  
And Recorded in Vol. 4M Page 59 - 5:03 P.

Ollie Farnsworth  
Register Maine County, S. C.

MICROFILMED

HUDSON ROAD

conveyed to  
Jim M + Dorothy H. Vills

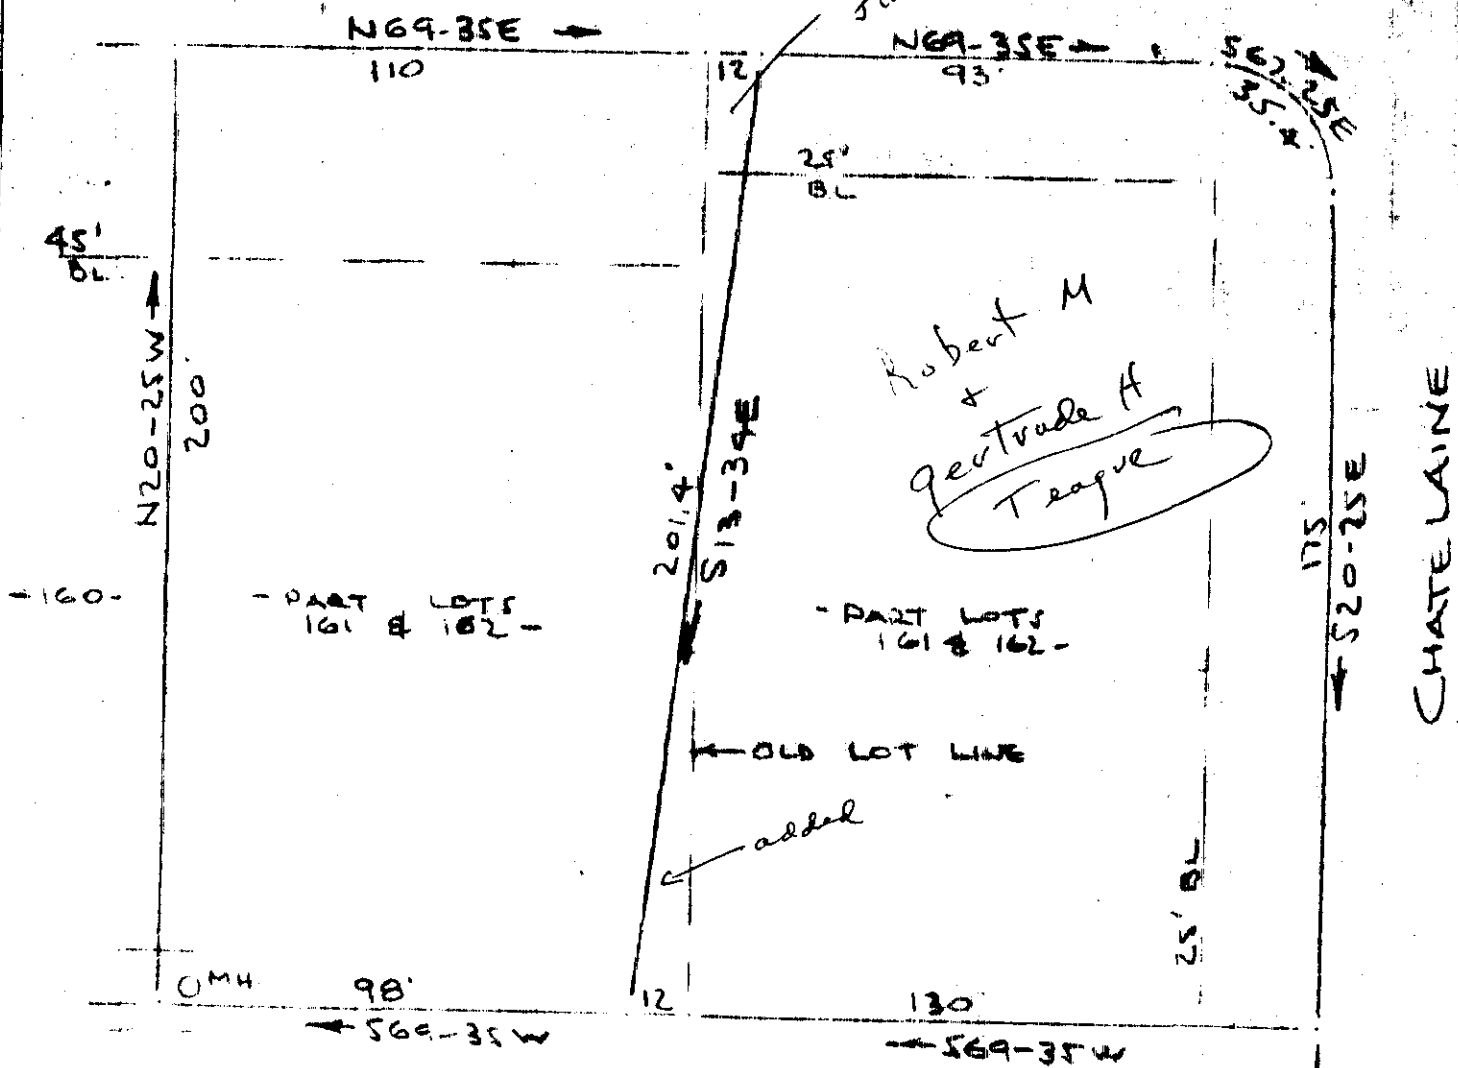

Robert M  
&  
Gertrude H  
Teague

CHATE LAINE

FILED  
GREENVILLE CO. S. C.  
JAN 10 5 03 PM '72  
OLLIE FARNSWORTH  
R.H.C.

REVISION OF LOTS 161 & 162  
MERRIFIELD PARK  
NEAR GREENVILLE, S. C.  
SCALE: 1" = 40'  
200VI971

4M-59

JAN 10 1972  
18713

CAROLINA SURVEYING CO  
GREENVILLE, S. C.

RECORDING FEE  
R.D.S. 50¢