


011

PAID \$ 504

SOLID LINES THIS SURVEY
DASHED LINES OTHER SURVEY
BLK. R.M.C. REF. 67513-1-3

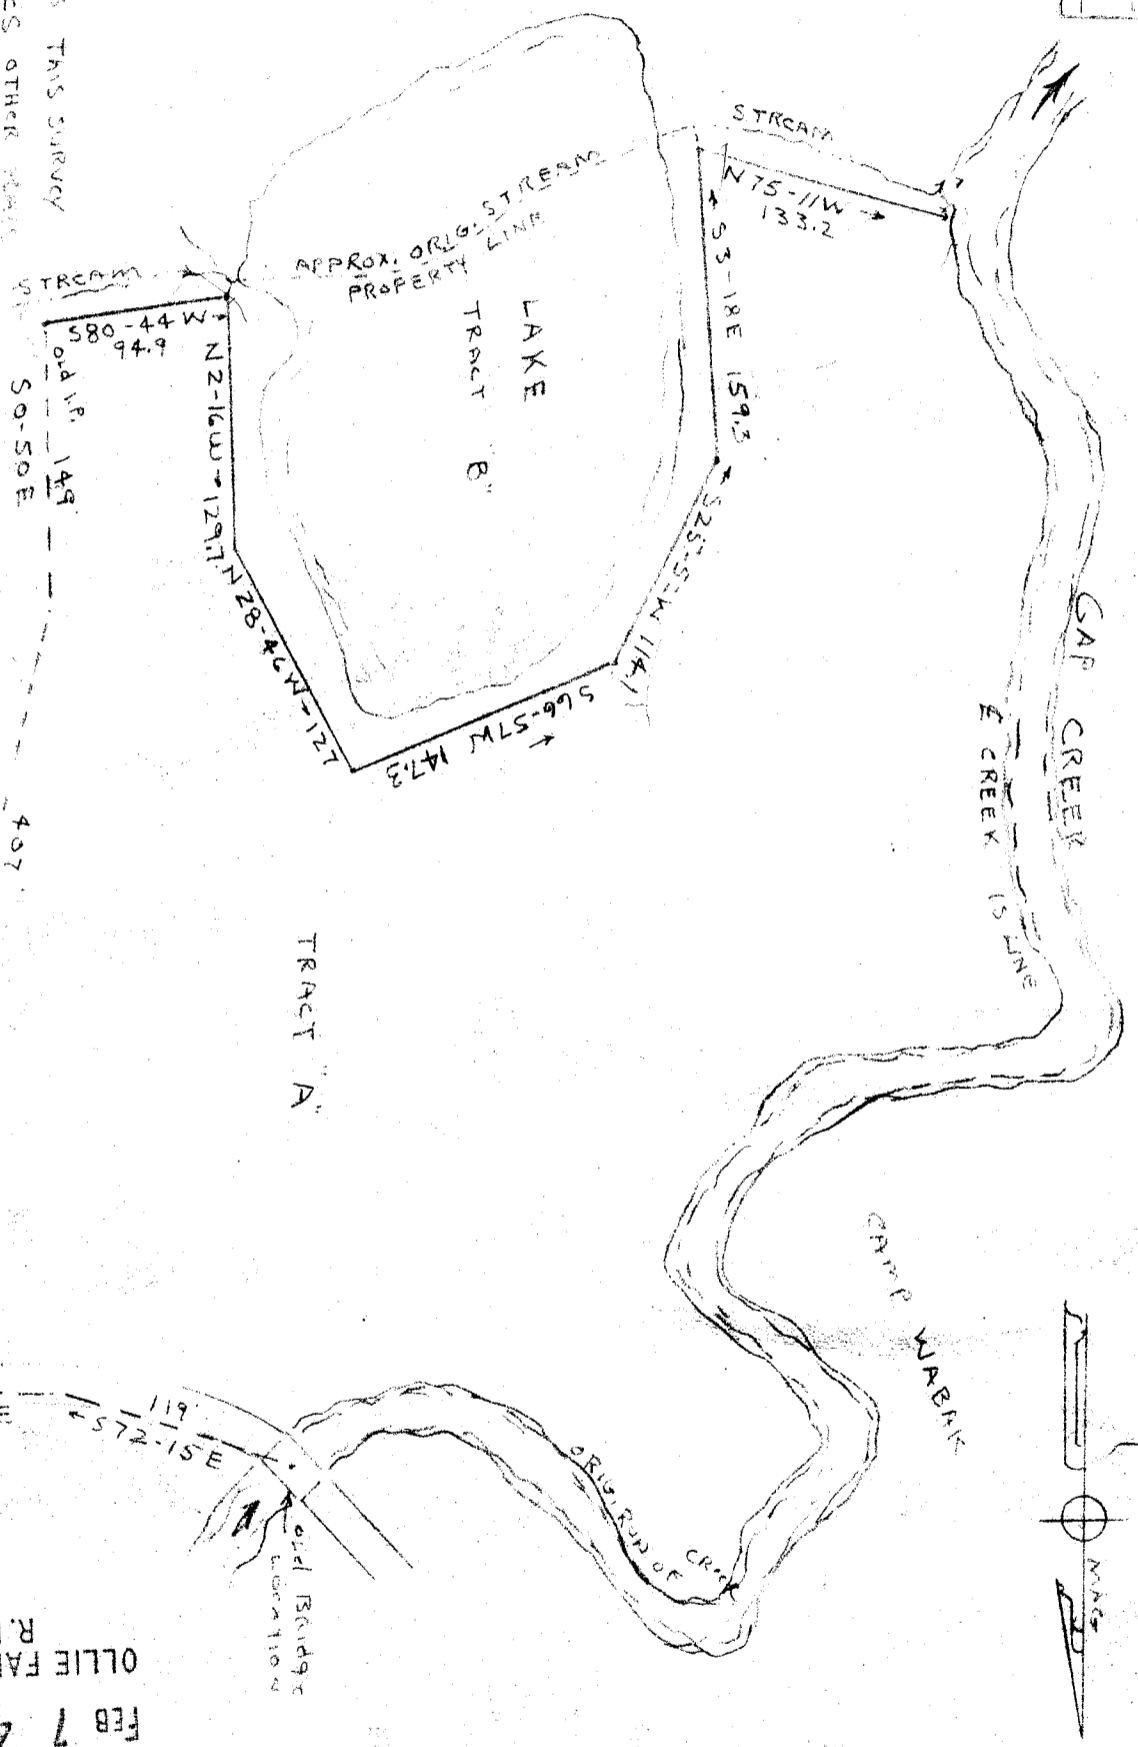

PLAT FOR
CARL D. MAXWELL
CLEVELAND TOWNSHIP
GREENVILLE COUNTY S.C.

FEB 7 1972
4M-105
21.42

SCALE 1" = 100'
WEBB SURVEYING & MAPPING CO.
DES. 1971

GREENVILLE CO. S.C.
FEB 7 4 53 PM '72
OLLIE FARNSWORTH
R.M.C.

21242 Filed This 7 day of Feb 19 72
And Recorded in Vol. 4M 4:53 P.
Page 105 of 105
Ollie Farnsworth
Register Mesne Conveyance Greenville County, S. C.

MICROFILMED