
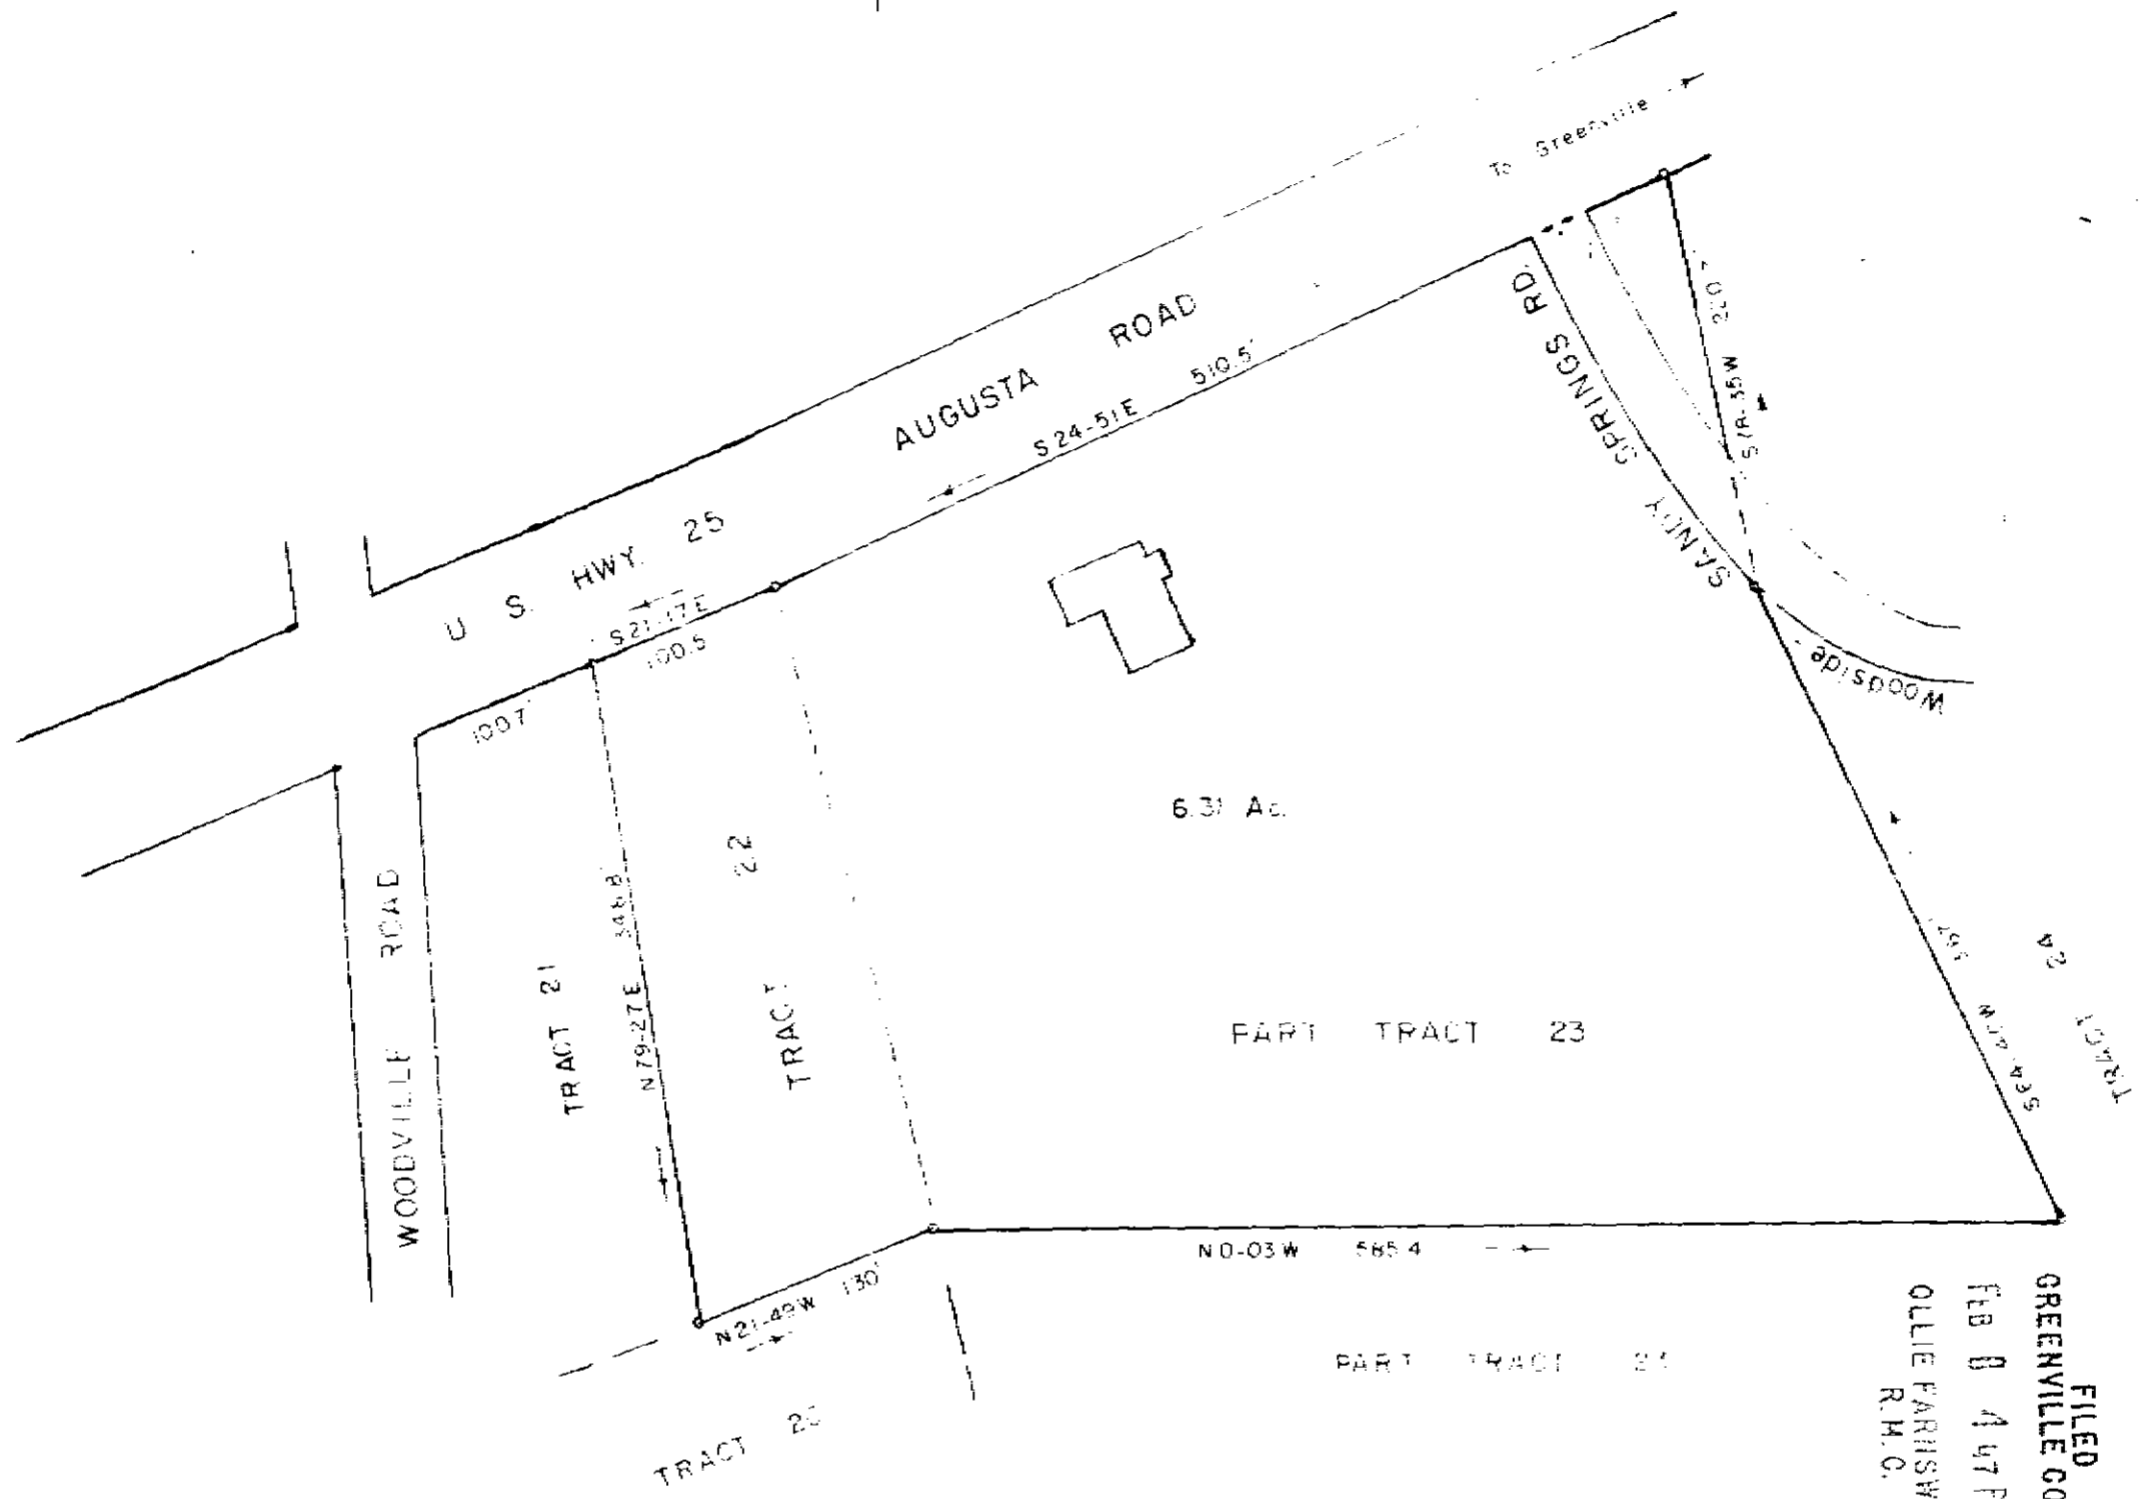


21369 8 Feb. 1972
And to the 4M page 1091 H. 47
Ollie Farnsworth

MICROFILMED

RECORDING FEE
PAID \$ 1.00

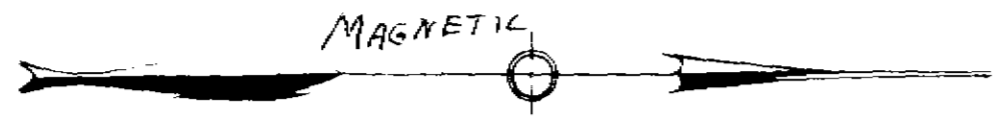

FILED
GREENVILLE CO. S. C.
FEB 8 4 47 PM '72
OLLIE FARNSWORTH
R. H. C.

ESTATE OF
E. P. WALDROP
LEONA J. WALDROP
GREENVILLE CO., S. C.

Scale 1" = 100' September, 1971

DALTON & NEVES CO., ENGINEERS
18 THOMPSON ST.
GREENVILLE, S. C.

21369

4M-1091
\$1.00

*Exhibit #1
Farm
m.*

IRON PINS AT ALL CORNERS

Reference: Plot Book M, Page 79, R. M. C. Office for Greenville County

S. C. Reg. #916
F B 397