


22092 Filed Feb 16 1972
 Recorded in Vol. 4M Page 117 on Feb 11 1972
 Ollie Farnsworth
 State of South Carolina

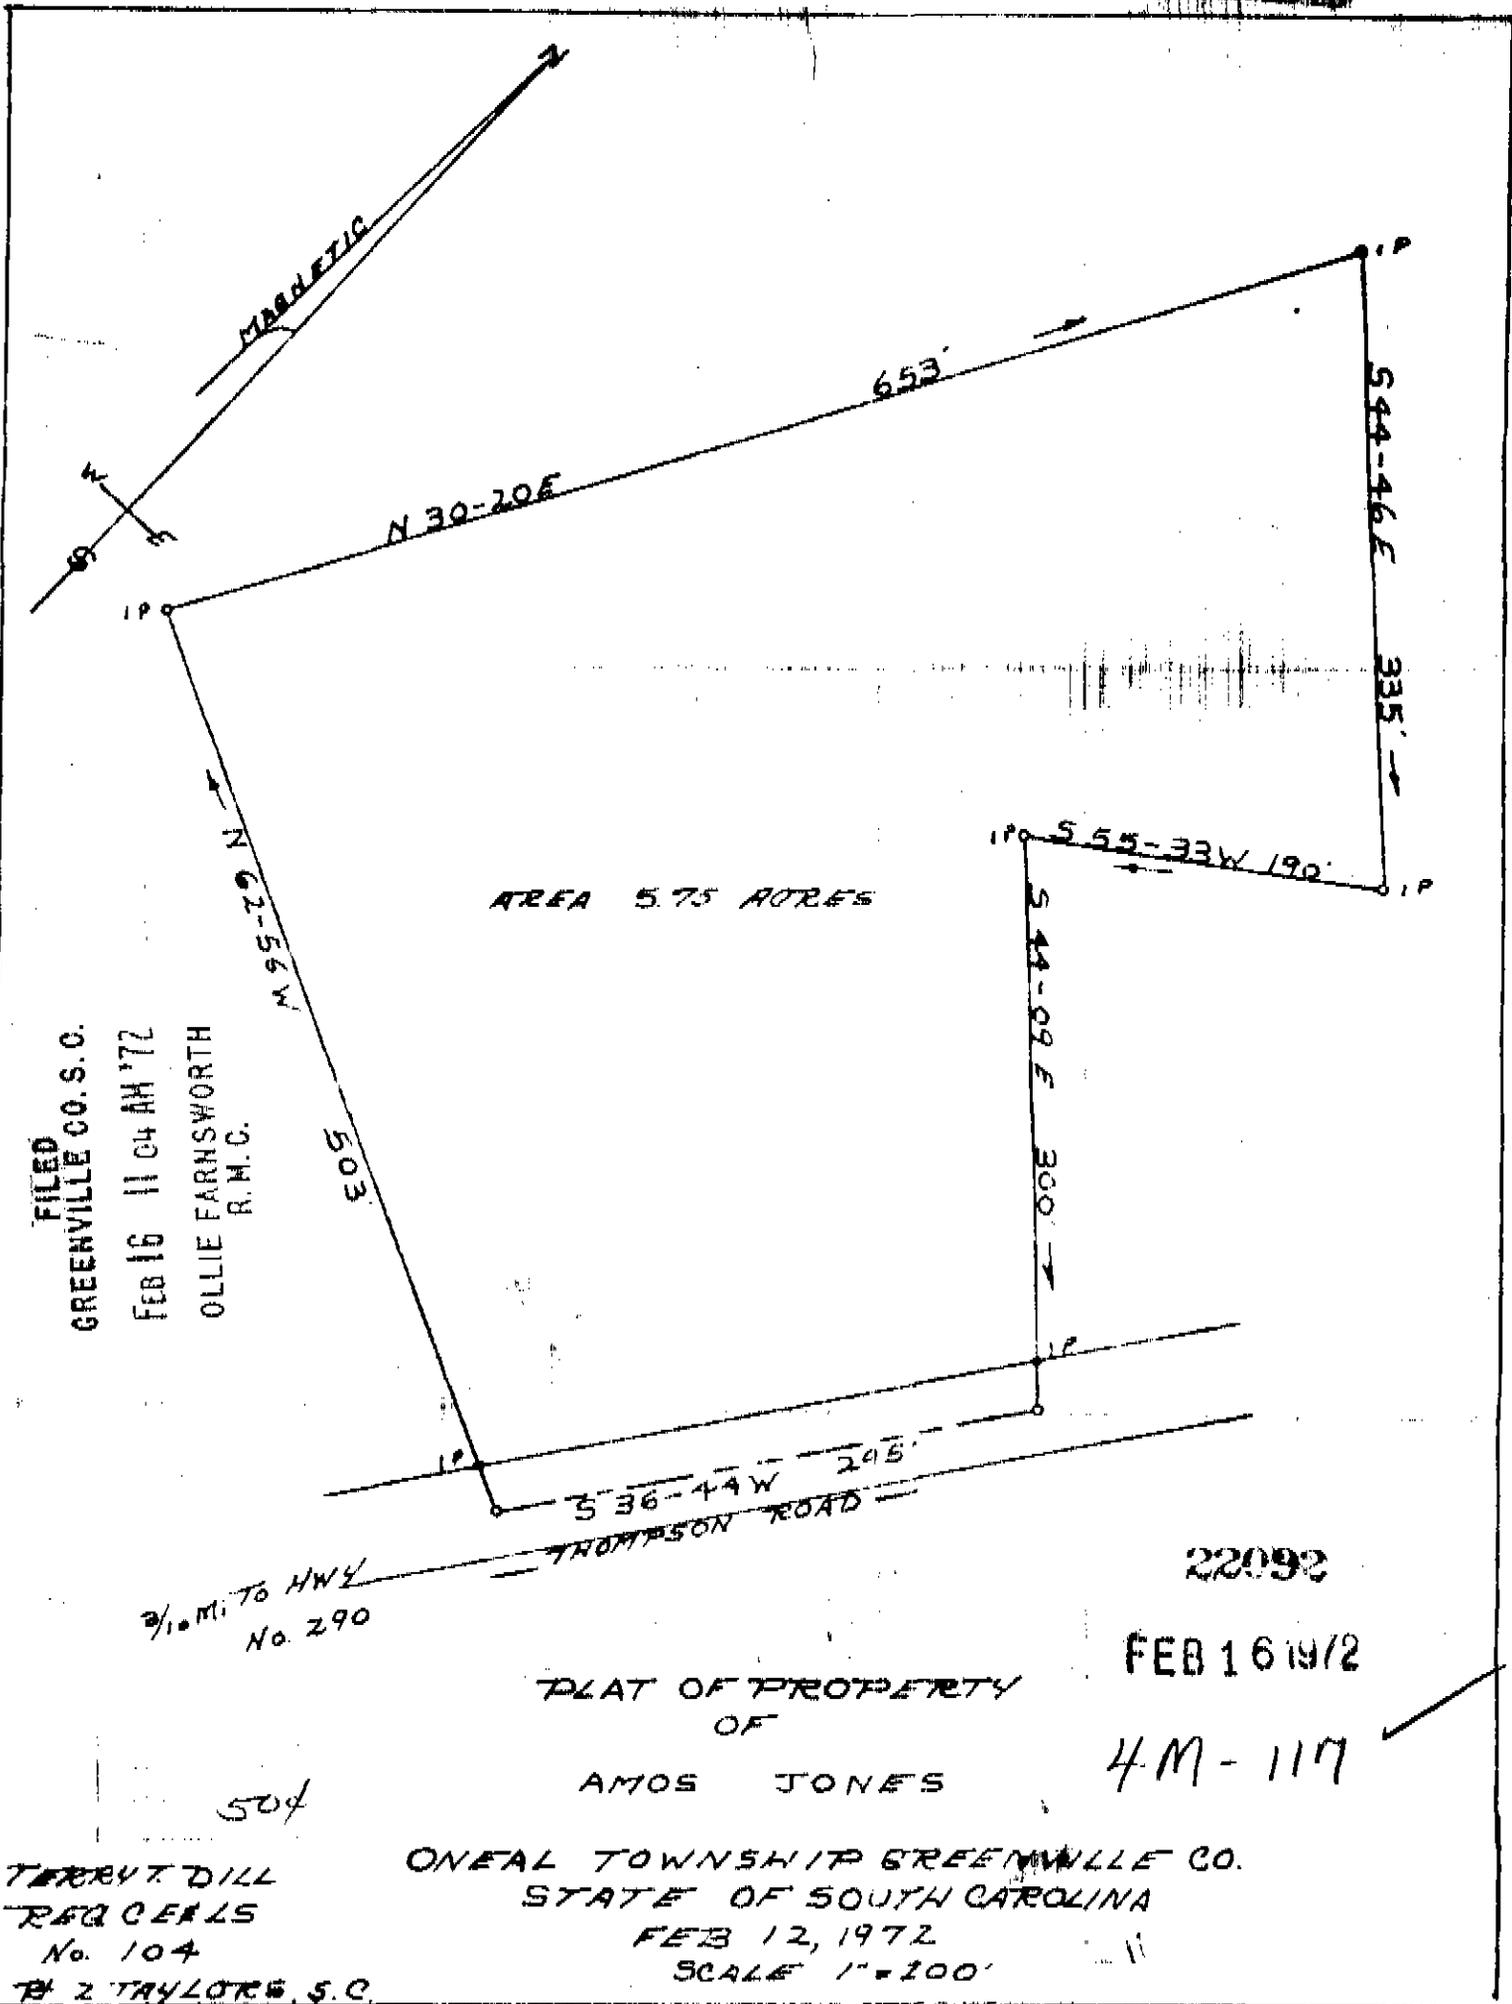

FILED
 GREENVILLE CO. S.C.
 FEB 16 11 04 AM '72
 OLLIE FARNSWORTH
 R.M.C.

AREA 5.75 ACRES

1/10 MI. TO HWY
 No. 290

22092

FEB 16 1972

PLAT OF PROPERTY
 OF
 AMOS JONES

4M-117

TERRY T. DILL
 REG. CEAL'S
 No. 104
 TAYLOR & S.C.

ONEAL TOWNSHIP GREENVILLE CO.
 STATE OF SOUTH CAROLINA
 FEB 12, 1972
 SCALE 1"=100'