


25201
March 21, 1972
4M Page 175 of 200
W. J. Jamison
Greenville County, S.C.

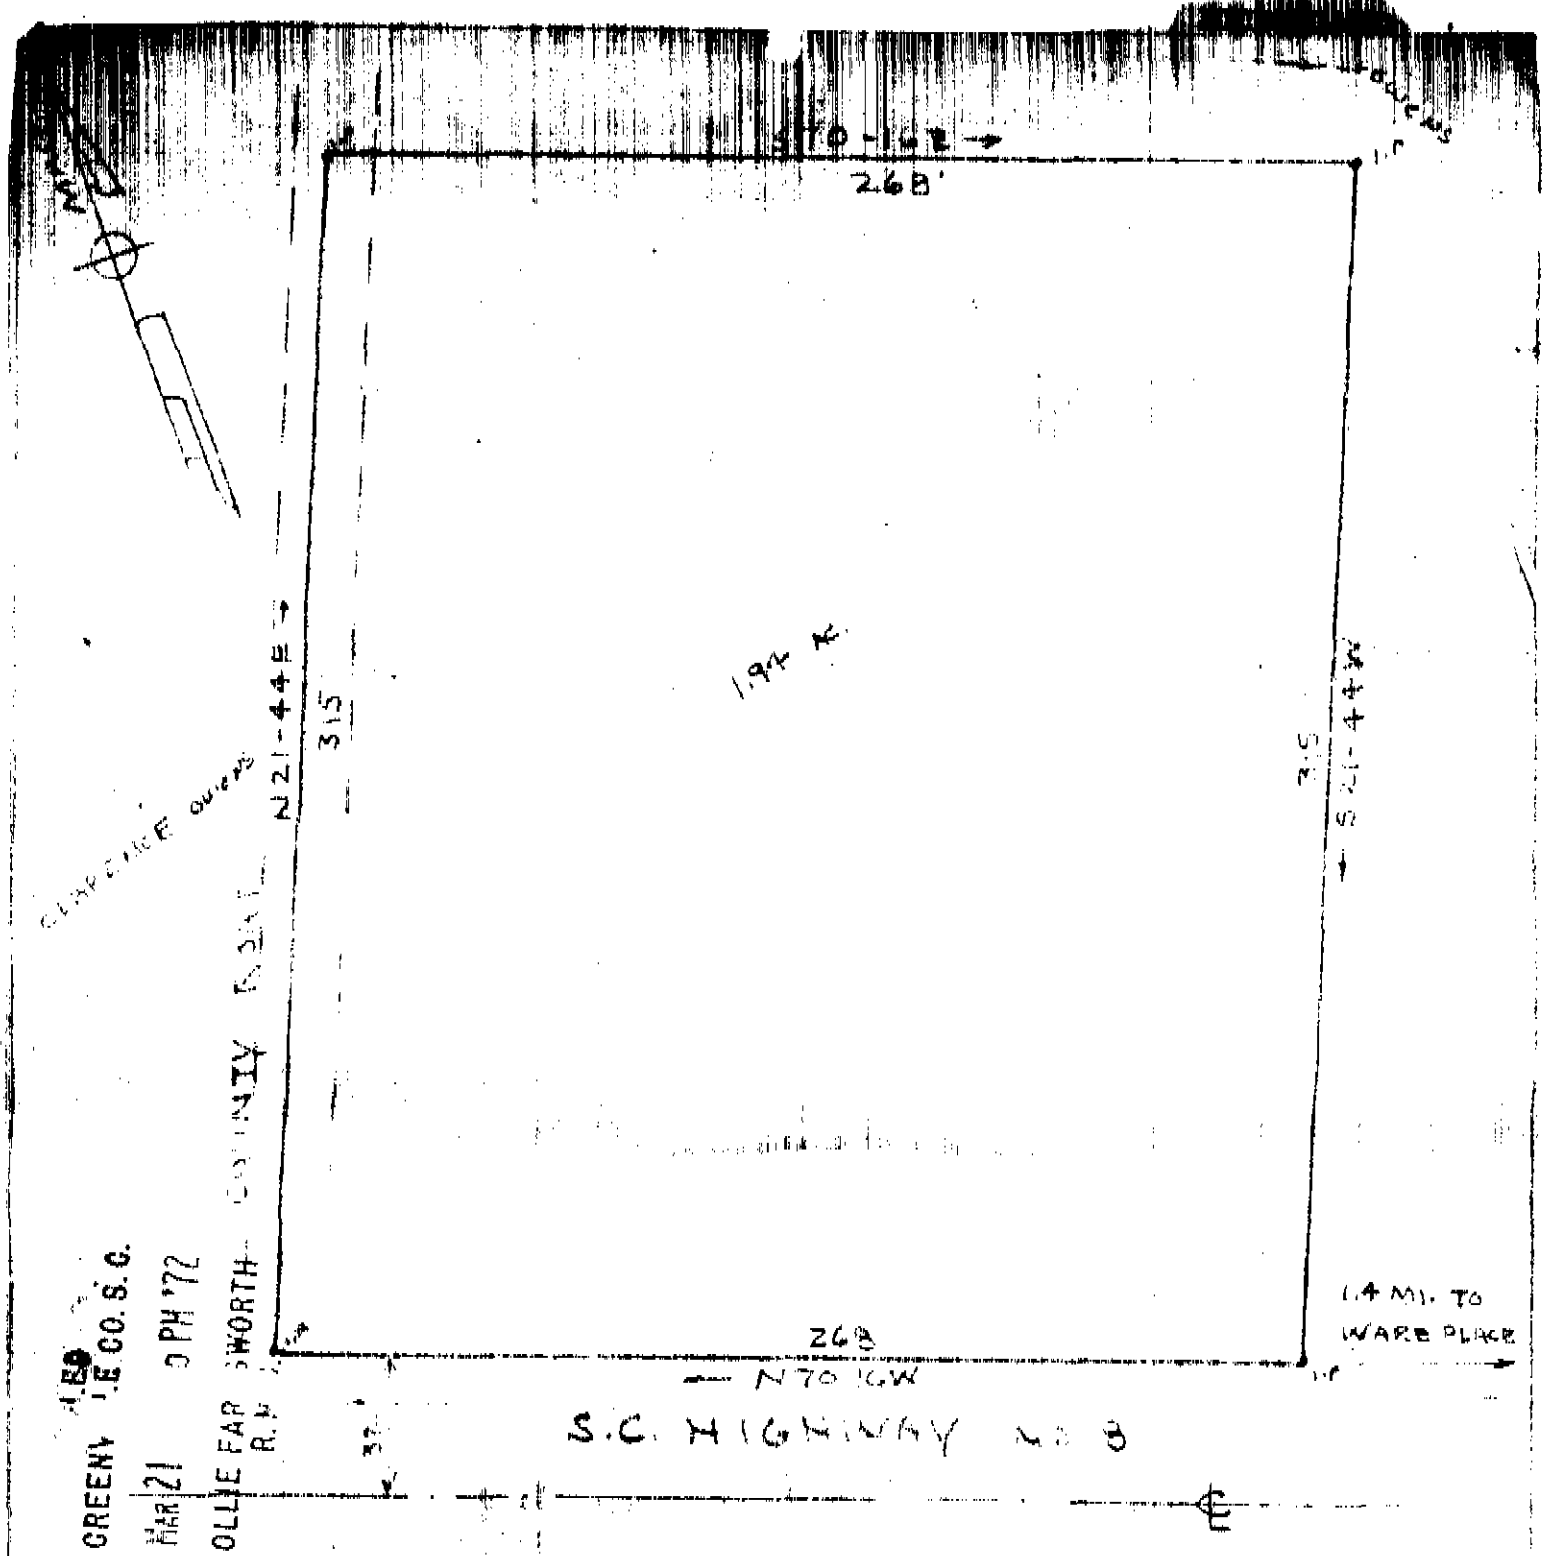

25201

PROPERTY OF

MAR 21 1972

BRENDA THURSTON

NEAR WARE PLACE

GREENVILLE COUNTY S.C.

WABB SURVEYING & MAPPING CO.

MAR 15 1972

RECORDED
PAID \$ 1.00

4M-175 ✓

SCALE 1" = 50'

B.S. & M. Ref. 6045-1-1

GREENVILLE CO. S.C.

MAR 21 3 PM '72

OLLIE FAR SWORTH COUNTY SHERIFF

N 21-44 E

315

268

N 70 16 W

S.C. HIGHWAY NO 8

1/4 MI. TO WARE PLACE

315

S 21-44 W

268

194 N

S 10-16 E

