


25346 FILED 22 March 1972 P
 and Recorded in Vol. 4M-181 1:05 P
 Register Messrs. [unclear] & [unclear]

MICROFILMED
 RECORDING FEE PAID \$ 1.00

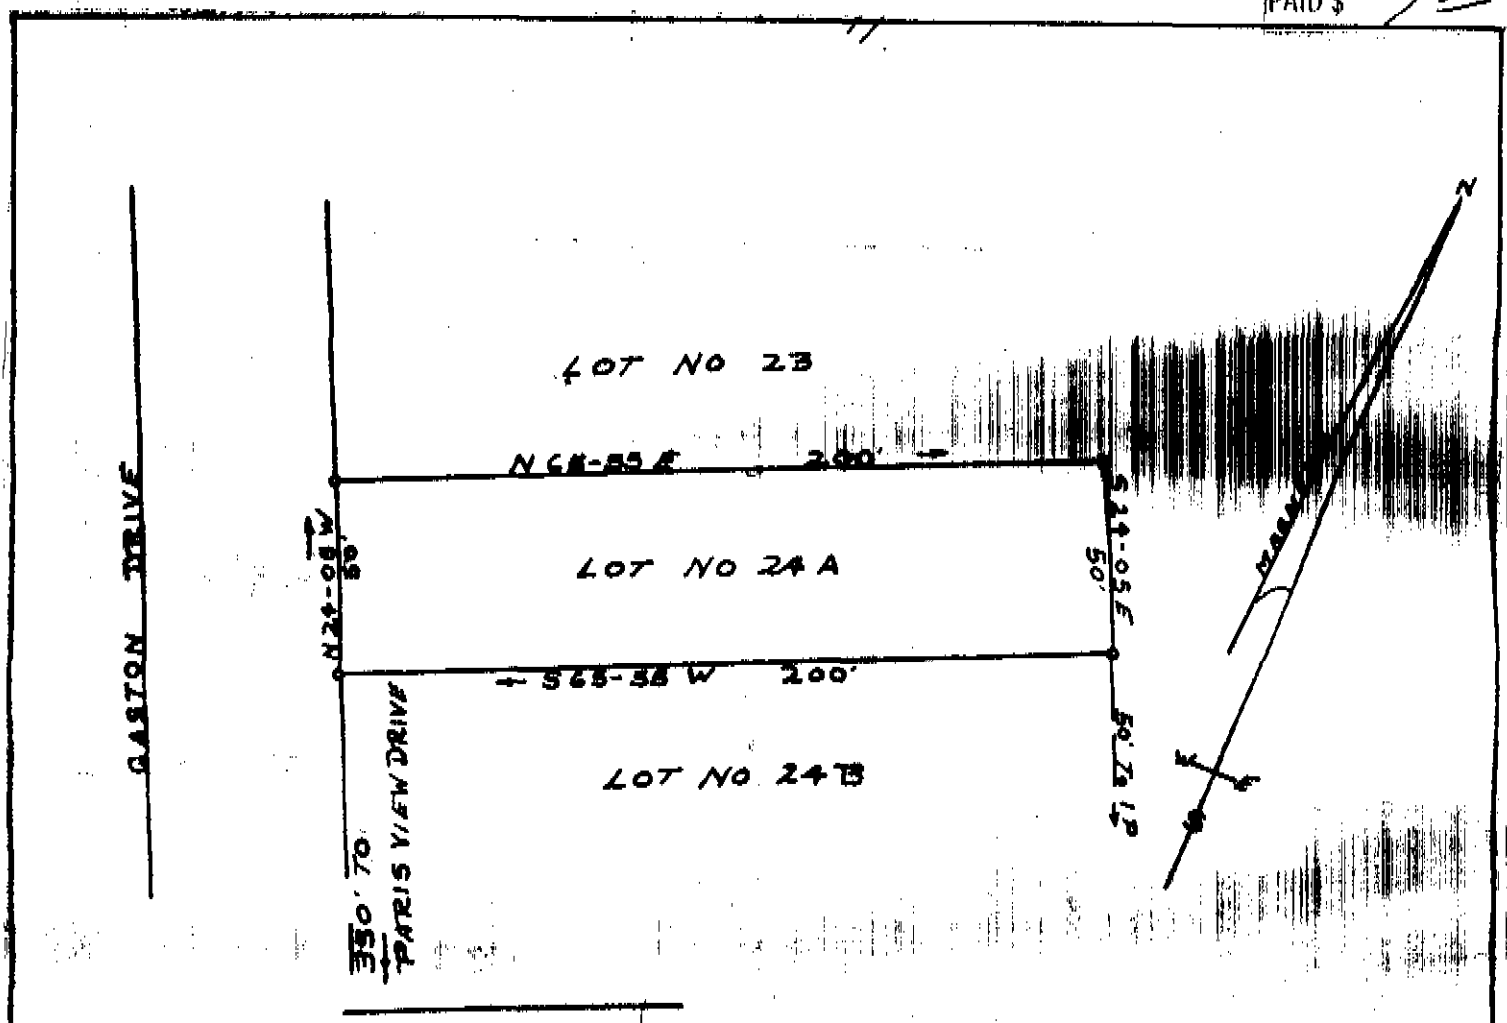

FILED
 GREENVILLE CO. S. C.
 MAR 22 1 05 PM '72
 OLLIE FARNSWORTH
 R. M. C.

PLAT OF PROPERTY
 OF
 BOBBY L. EDNA MORGAN

TERRY T. DILL BATES TOWNSHIP GREENVILLE CO.
 TRAV. CEILS STATE OF SOUTH CAROLINA
 NO. 104 SURVEYED 3-4-72
 RE 2 TAYLORS, S.C. SCALE 1" = 50'

25346
 MAR 22 1972

4M-181 ✓