


FILED
GREENVILLE CO. S. C.
MAY 1 11 40 AM '71
OLLIE FURNOWORTH
S. L. C.

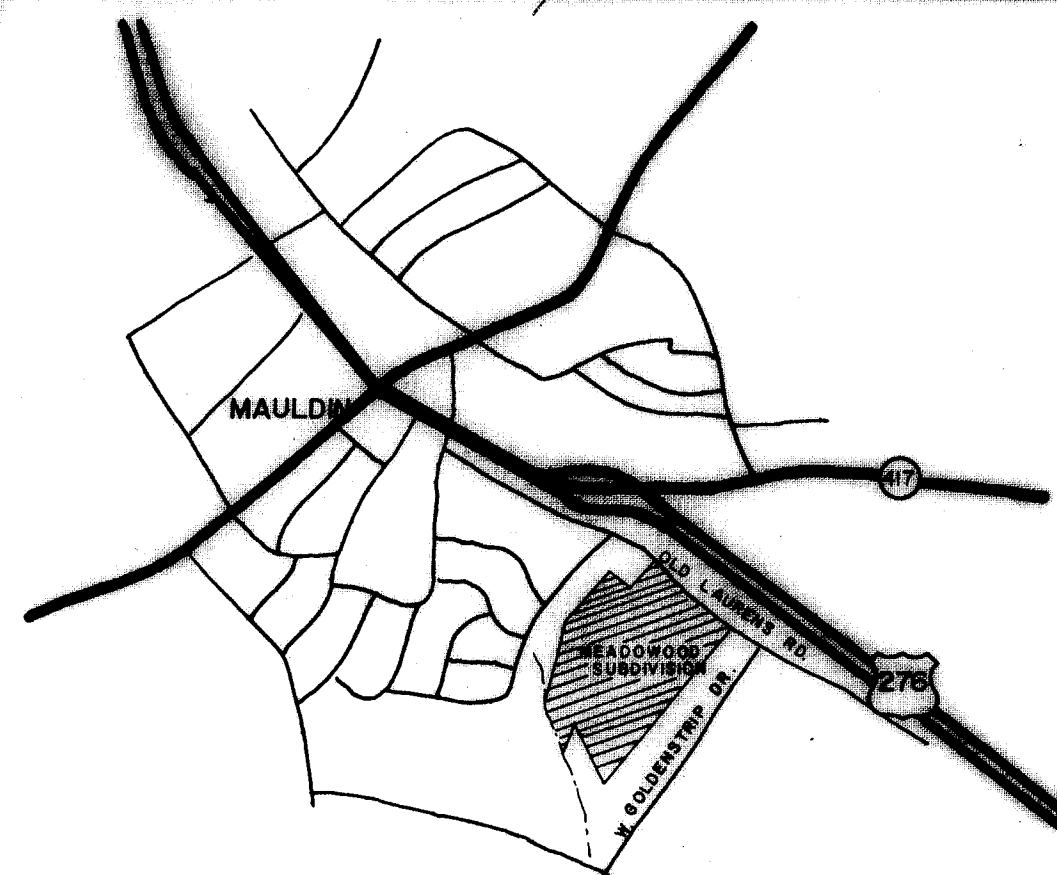

VICINITY MAP

CERTIFICATE OF OWNERSHIP AND DEDICATION

The undersigned hereby acknowledge that I am (we are) the owner(s) of the property shown and described hereon and that I (we) hereby adopt this plan of subdivision with my (our) free consent and that I (we) establish the minimum building restriction lines, and hereby dedicate to public use as roads, streets, and easements, forever all areas so shown or indicated on said plat.

4/26/1972 Signed *Jeff R. Richardson Jr.*
Signed _____
Signed _____
Signed _____

CERTIFICATE OF ACCURACY

I, _____, certify that this plat was (drawn by me) (drawn under my supervision) (an actual survey made under my supervision) from (an actual survey made by me) (a deed description recorded in Book _____ Page _____, Book _____ Page _____, of _____ County, South Carolina); that the error of closure as calculated by the method of least squares is _____; that the boundaries not surveyed are shown as broken lines plotted from information found in Book _____ Page _____; that this plat was prepared in accordance with the Greenville County Subdivision Regulations as adopted.

9/16/71 *C. O. Riddle*
Date Licensed Engineer & Registered Surveyor
S. C. Registration No. 1347

CERTIFICATE OF APPROVAL FOR RECORDING

I hereby certify that the subdivision plat shown hereon has been found to comply with the Subdivision Regulations for Greenville County, with the exception of such variances, if any, as are noted in the minutes of the Greenville County Planning Commission of Greenville County, South Carolina, and that it has been approved for recording in the office of the County Register of Mense Conveyance.

4-29-1972 *J. Clewan Stone*
Chairman, Secretary, or Director of
Planning
Greenville County Planning Commission

FINAL PLAT

FILE NUMBER 68-149

MEADOWOOD

JEFF R. RICHARDSON JR. OWNER
C. O. RIDDLE SURVEYOR


NO. OF ACRES 27.38 MILES OF NEW ROADS 0.64

NO. OF LOTS 52 DATE 8/27/71

ERROR OF CLOSURE 1/5400

SCALE 1" = 100'
100 0 100 200 300

FILE NUMBER 68-149

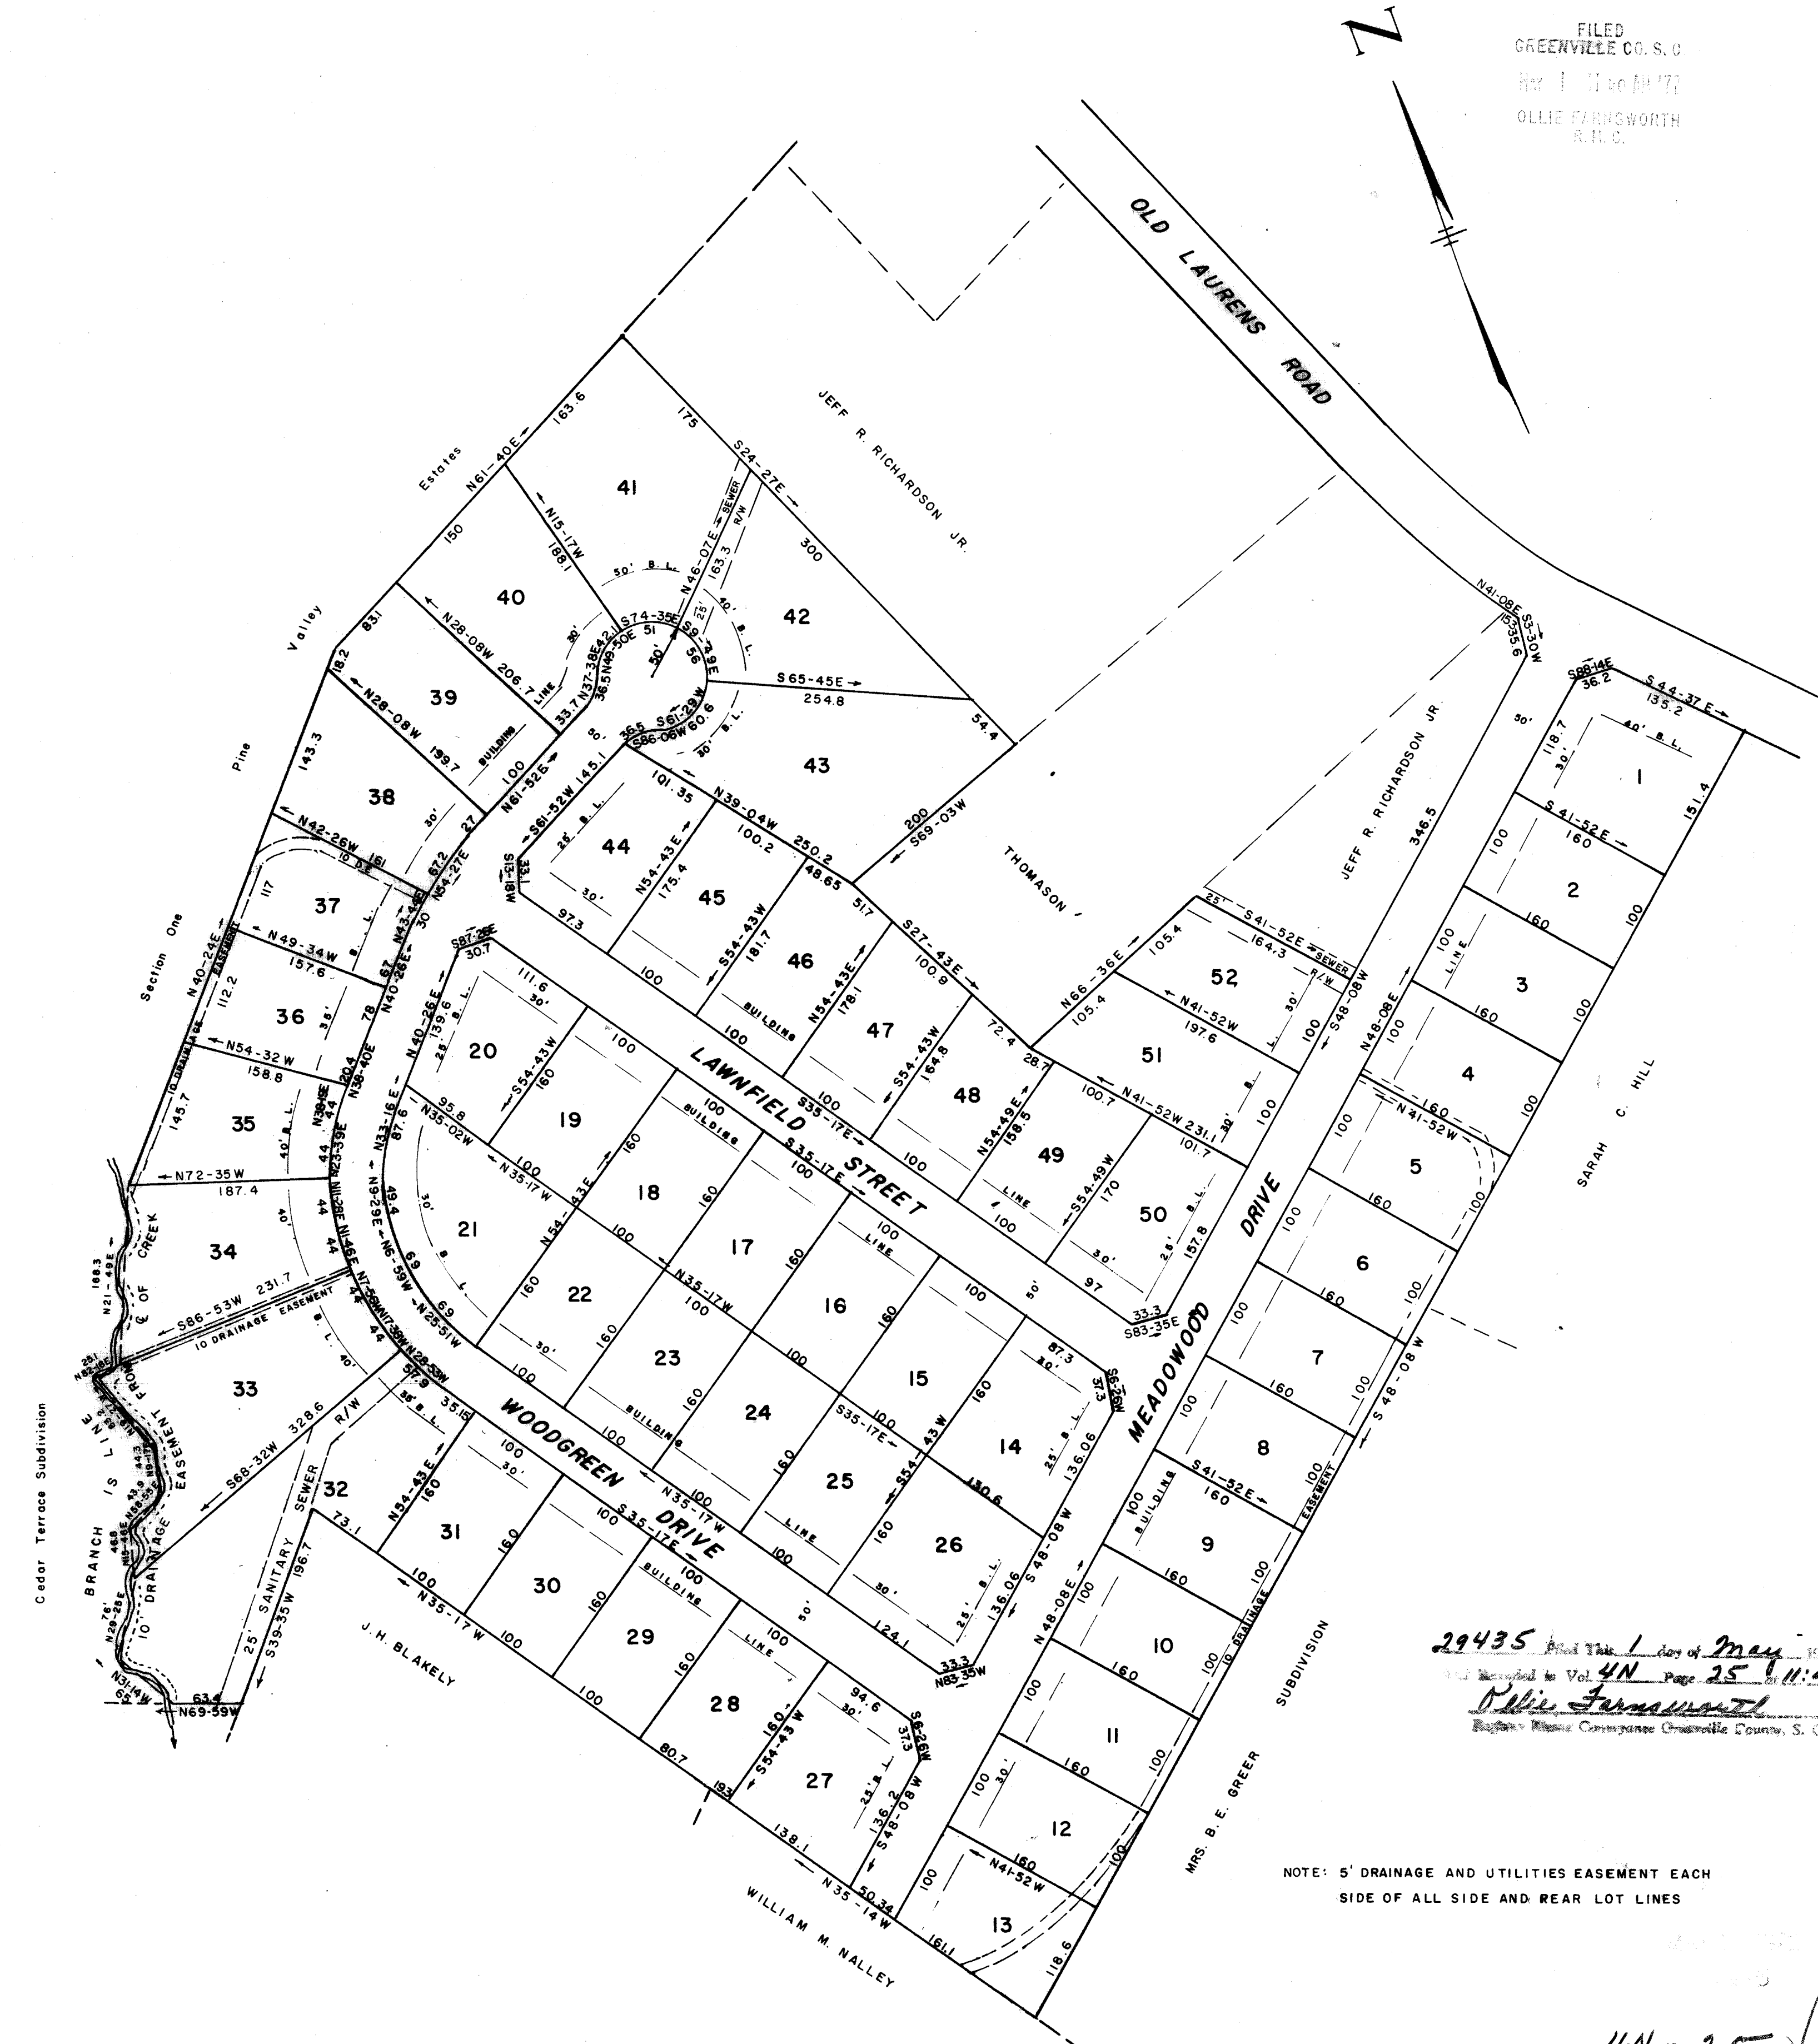

NOTE: 5' DRAINAGE AND UTILITIES EASEMENT EACH SIDE OF ALL SIDE AND REAR LOT LINES

29435 Filed This 1 day of May 1971
Recorded in Vol. 4N Page 25 11:40 A.
Ollie Furnoworth
Register of Mense Conveyance Greenville County, S. C.

4N-25 ✓
5.00